


DRAWING INDEX	
A 1.0	1st FLOOR PLAN - 1 story
A 1.1	1st FLOOR PLAN - 3 story
A 2.0	2nd FLOOR PLAN
A 3.0	3rd FLOOR PLAN
A 4.0	Not Used
A 5.0	ELEVATIONS
A 5.1	ELEVATIONS

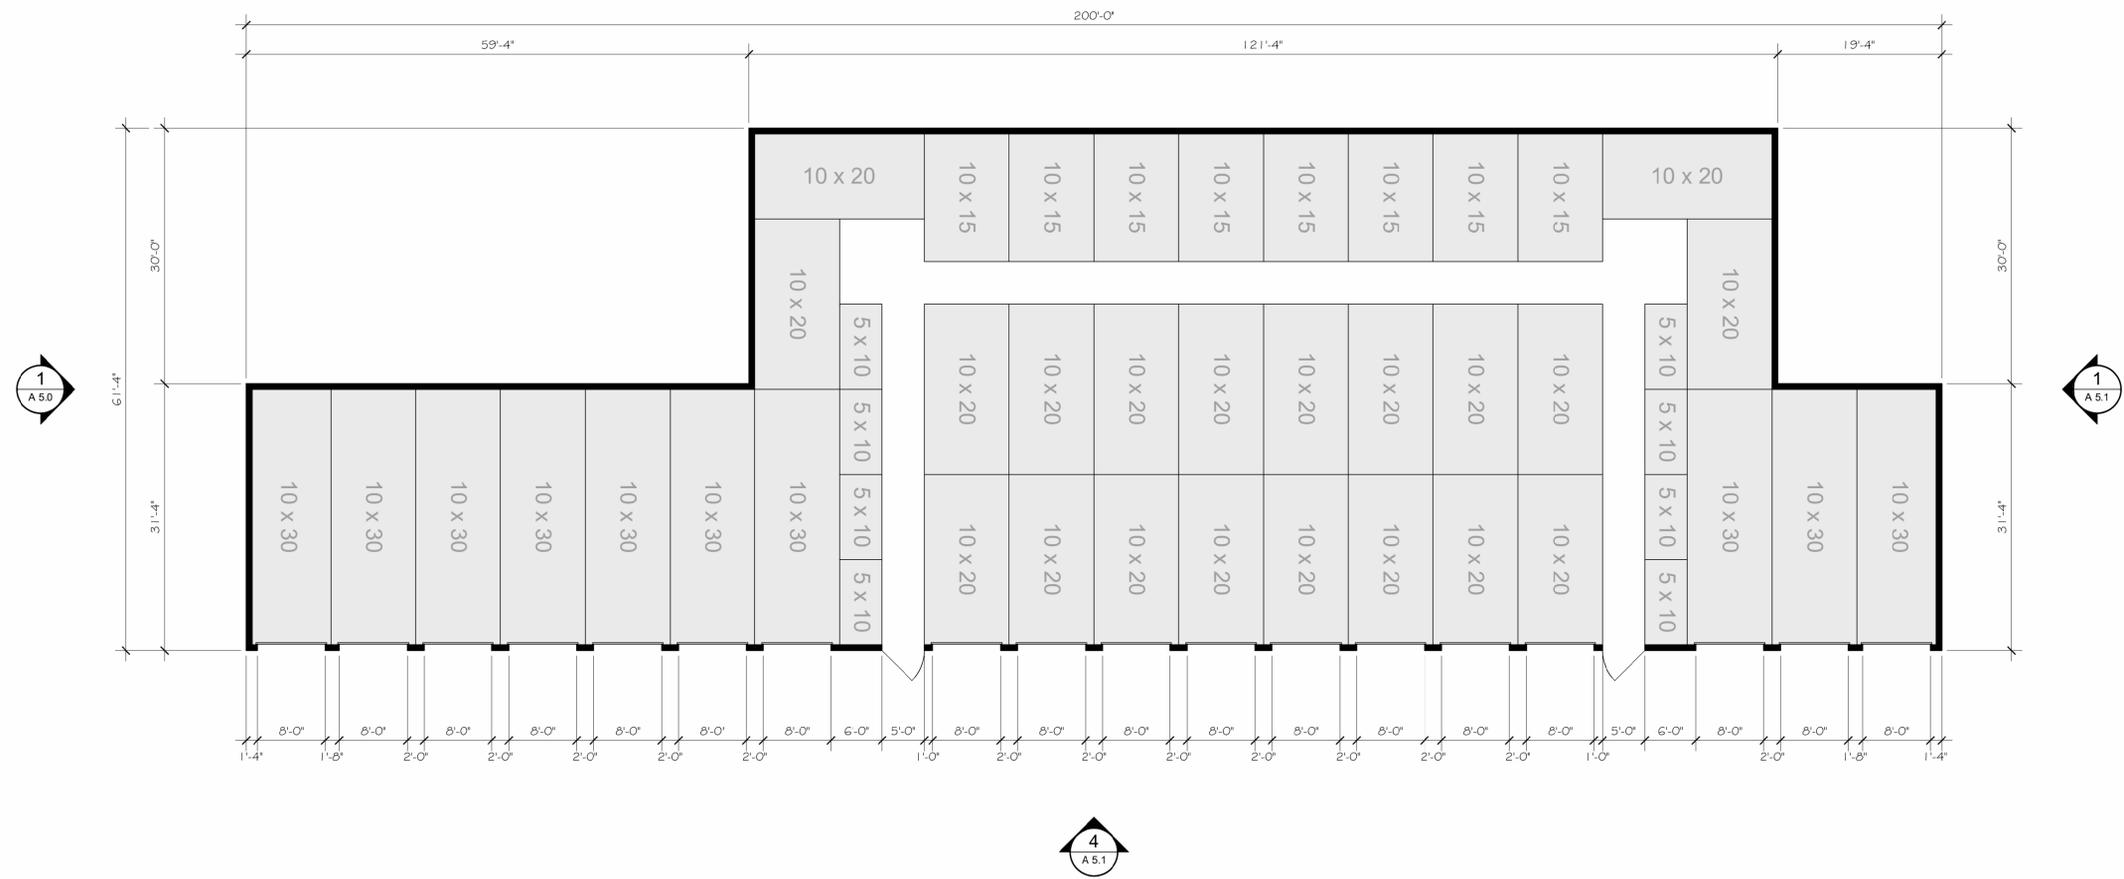

1 FIRST FLOOR PLAN
A 1.0 SCALE: 1" = 10'-0"



MECHANICAL: _____
ELECTRICAL: _____
PLUMBING: _____

DESIGN / BUILDER
CONSULTING ENGINEERS
CIVIL _____
STRUCTURAL _____

ARCO MURRAY
DESIGN BUILD
4848 GREENVILLE AVE, STE. 1400
DALLAS, TX 75206
(714) 422-5191 | (714) 963-0714
WWW.ARCOINTERNATIONAL.COM

ARCHITECT
Louis W Vandeloecht
279 GREENRIAR ESTATES
KIRKWOOD, MISSOURI 63122
(314) 422-5191 | (314) 963-0714
WWW.ARCOINTERNATIONAL.COM

SELF STORAGE PROJECT for:
WASHINGTON STREET SELF STORAGE
1026 County Route 518
Montgomery Township
Somerset County, New Jersey 08558

JOB NO : GAP1069
PA : FCW
DATE : 11.14.2023

REVISIONS

Louis Vandeloecht Architect
THIS DESIGN AND THESE DIMENSIONS ARE THE PROPERTY OF
LOUIS VANDELOECHT ARCHITECT AND ARE NOT TO BE
REPRODUCED OR TRANSMITTED IN ANY FORM OR BY ANY MEANS,
ELECTRONIC OR MECHANICAL, INCLUDING PHOTOCOPYING, RECORDING,
OR BY ANY INFORMATION STORAGE AND RETRIEVAL SYSTEM,
WITHOUT THE WRITTEN PERMISSION OF LOUIS VANDELOECHT ARCHITECT

SHEET NUMBER
A 1.0
1st FLOOR UNIT PLAN



1 FIRST FLOOR PLAN
 A 1.1 SCALE: 1" = 10'-0"
 PROJECT NORTH

MECHANICAL: _____
 ELECTRICAL: _____
 PLUMBING: _____

CONSULTING ENGINEERS

DESIGN / BUILDER

ARCO MURRAY
 DESIGN BUILD
 4848 GREENVILLE AVE. STE. 1400
 DALLAS, TX 75206
 (972) 422-5191 (F) 314-963-0114
 WWW.ARCONATIONAL.COM

ARCHITECT

Louis W Vandeloecht
 279 GREENRIAR ESTATES
 KIRKWOOD, MISSOURI 63122
 (314) 422-5191 (F) 314-963-0114
 WWW.ARCONATIONAL.COM

SELF STORAGE PROJECT for:

WASHINGTON STREET SELF STORAGE
 1026 County Route 518
 Montgomery Township
 Somerset County, New Jersey 08558


JOB NO : GAP1069
 PA : FCW
 DATE : 11.14.2023

REVISIONS

Louis Vandeloecht Architect
 THIS DESIGN AND THESE DIMENSIONS ARE THE PROPERTY OF
 LOUIS VANDELOECHE ARCHITECT AND PART OF HIS FIRM'S
 INTELLECTUAL PROPERTY. ANY REUSE OR REPRODUCTION
 FROM LOUIS VANDELOECHE ARCHITECT

SHEET NUMBER

A 1.1
 1st FLOOR UNIT PLAN

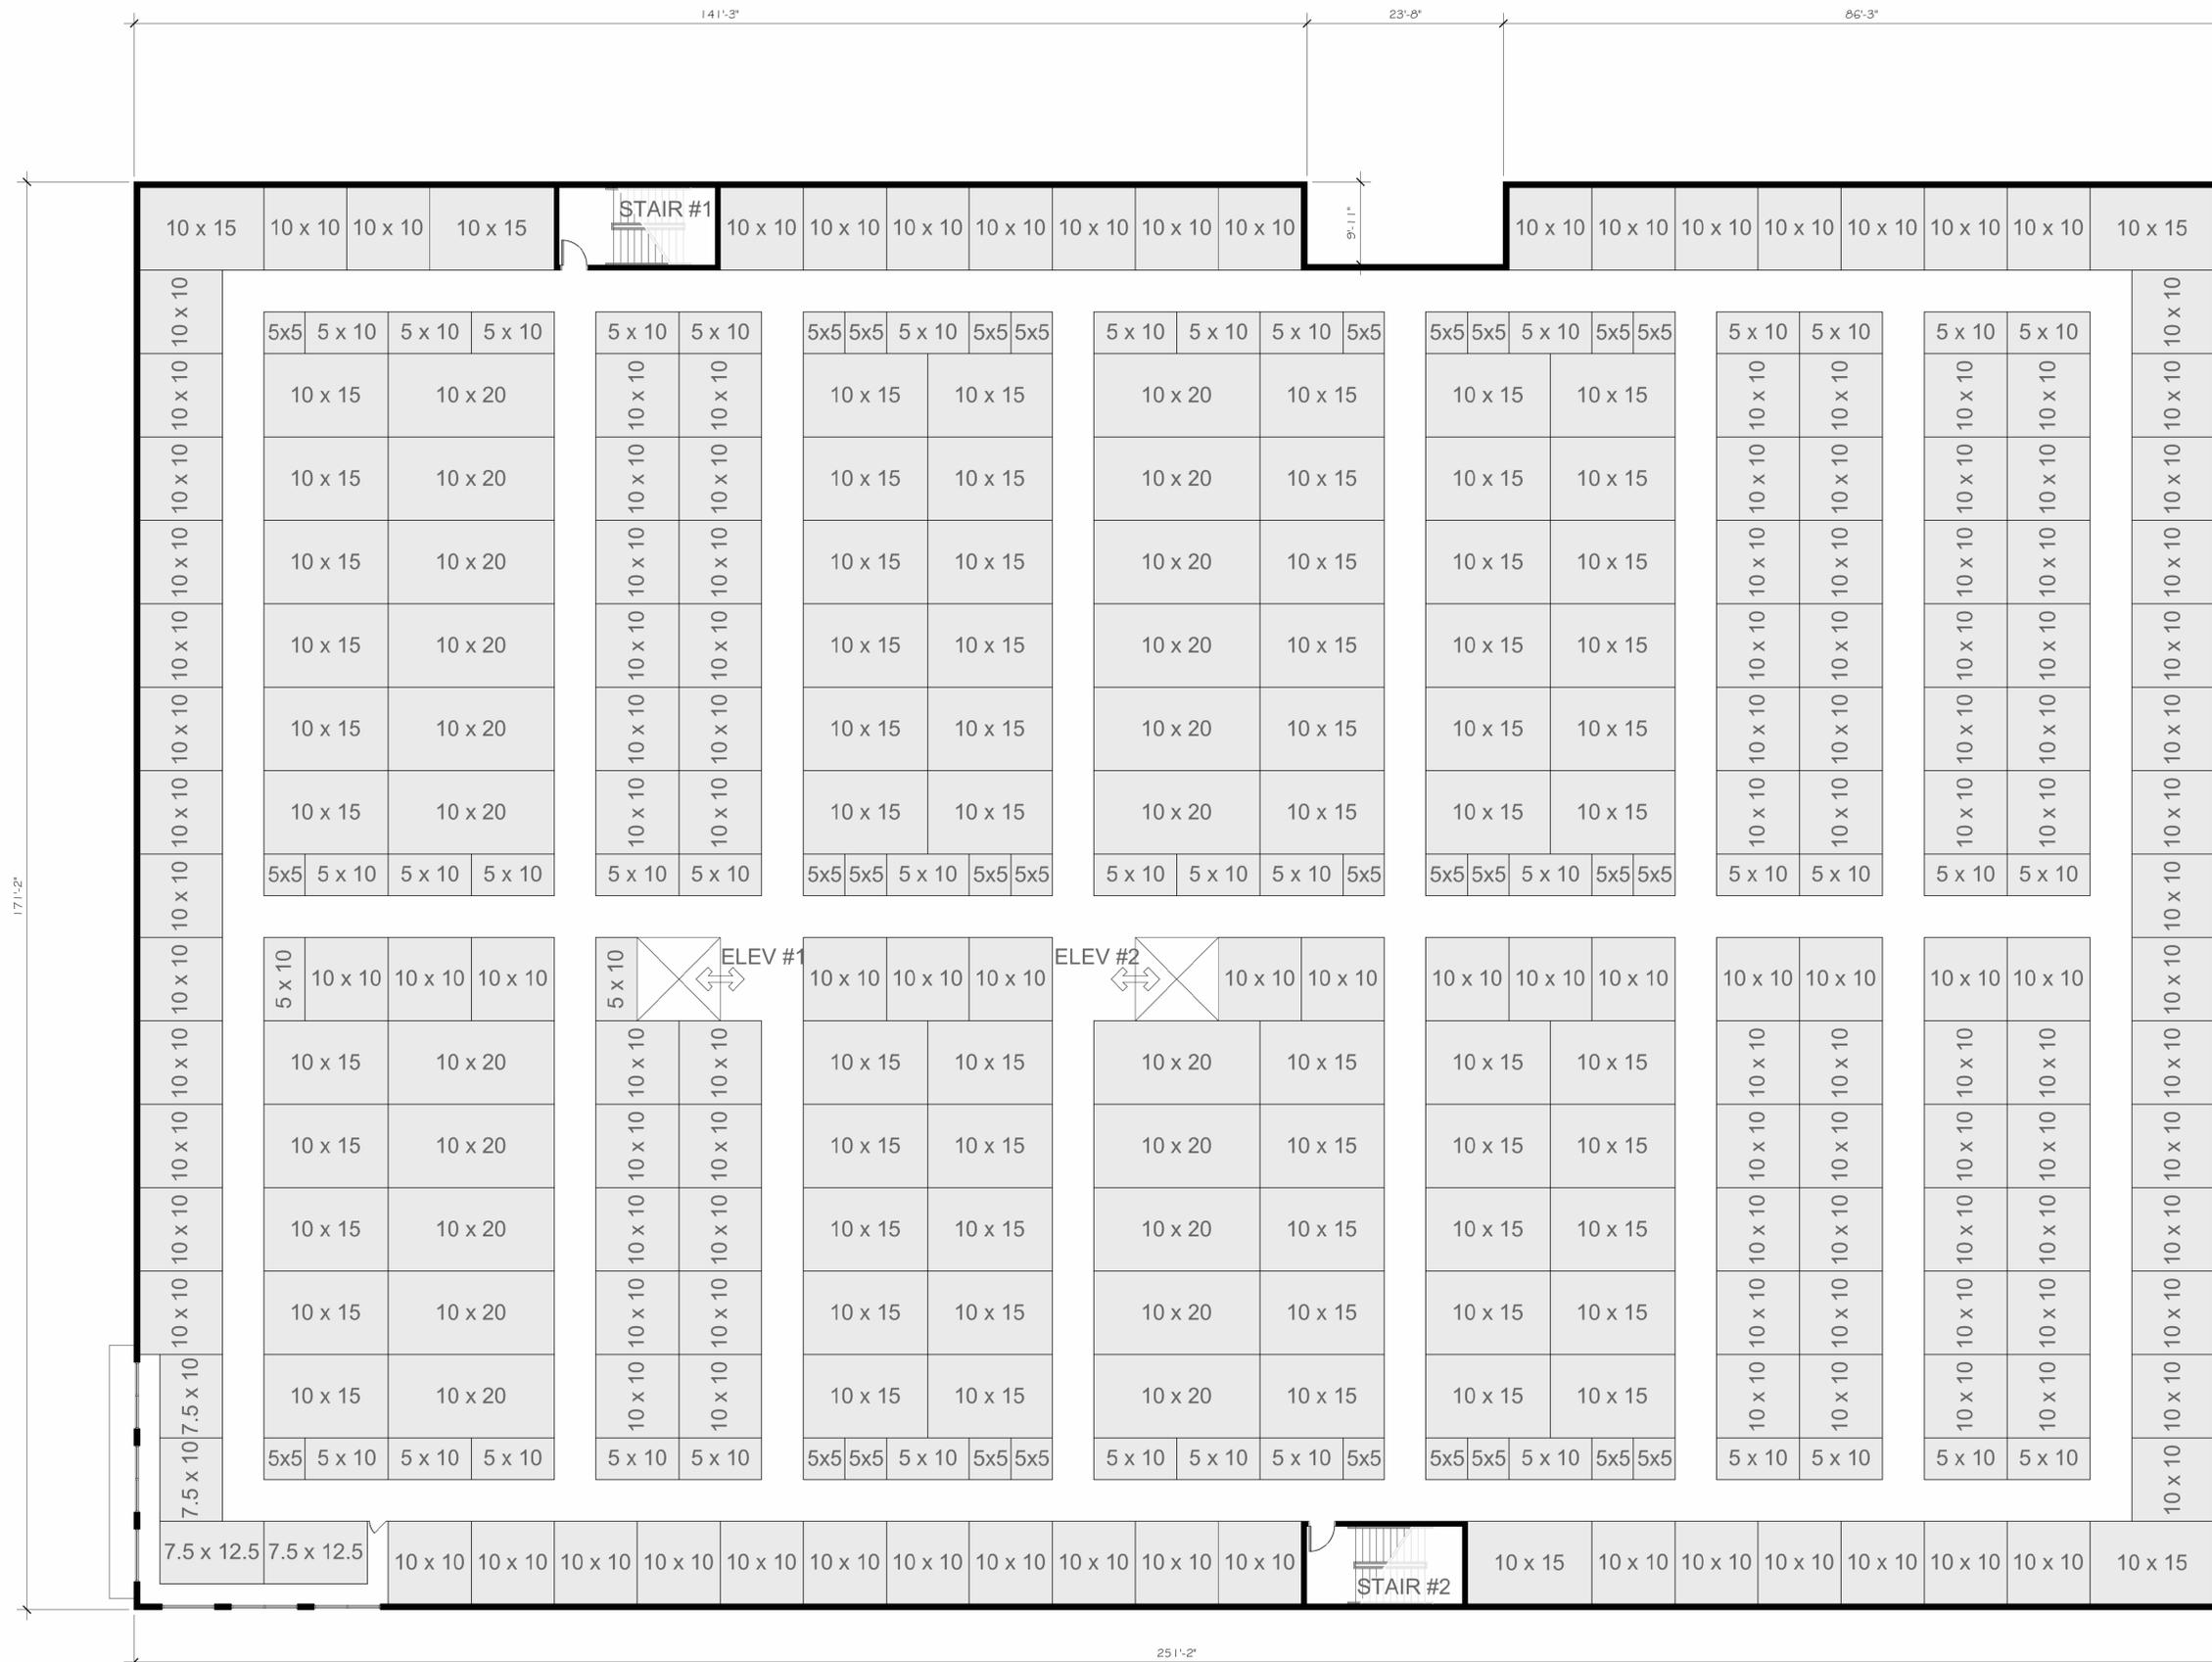

1 SECOND FLOOR PLAN
 A 2.0 SCALE: 1" = 10'-0"
 PROJECT NORTH

MECHANICAL
 ELECTRICAL
 PLUMBING

DESIGN / BUILDER
 CONSULTING ENGINEERS
 CIVIL
 STRUCTURAL

ARCO MURRAY
 DESIGN BUILD
 4848 GREENVILLE AVE. STE. 1400
 DALLAS, TX 75206
 WWW.ARCONATIONAL.COM

ARCHITECT
 Louis W Vandeloecht
 279 GREENRIAR ESTATES
 KIRKWOOD, MISSOURI 63122
 (P) 314-822-5191 (F) 314-863-0114


SELF STORAGE PROJECT for:
 WASHINGTON STREET SELF STORAGE
 1026 County Route 518
 Montgomery Township
 Somerset County, New Jersey 08558

JOB NO : GAP1069
 PA : FCW
 DATE : 11.14.2023

REVISIONS Δ

Louis Vandeloecht Architect
 THIS DESIGN AND THESE DIMENSIONS ARE THE PROPERTY OF
 LOUIS VANDELOECHE ARCHITECT AND ARE NOT TO BE REPRODUCED
 OR TRANSMITTED IN ANY FORM OR BY ANY MEANS, ELECTRONIC
 OR MECHANICAL, INCLUDING PHOTOCOPYING, RECORDING, OR BY
 INFORMATION STORAGE AND RETRIEVAL SYSTEMS, WITHOUT THE
 WRITTEN PERMISSION OF LOUIS VANDELOECHE ARCHITECT

SHEET NUMBER
A 2.0
 2nd FLOOR UNIT PLAN

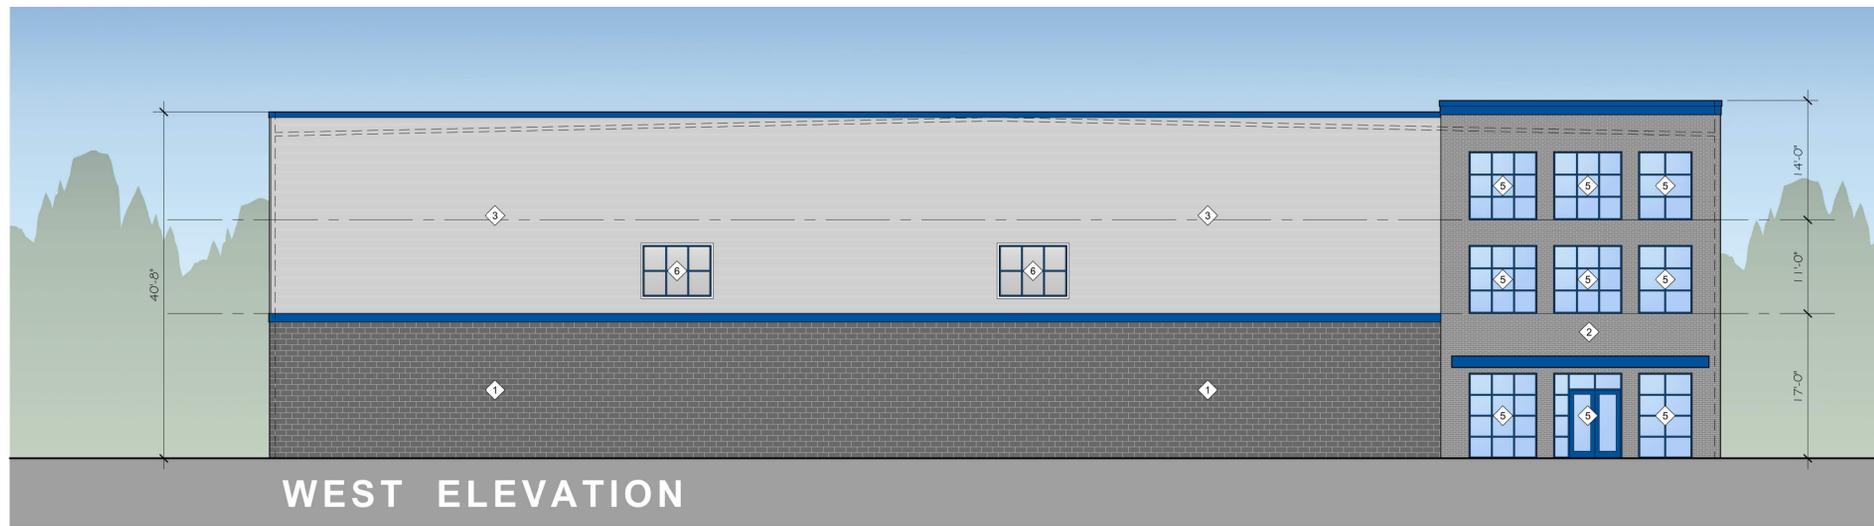

WEST ELEVATION


- 1 NICHHA ARCHITECTURAL BLOCK BRICK
- 2 NICHHA CANYON BRICK
- 3 HORIZONTAL RIBBED METAL SIDING
- 4 BREAK METAL TRIM - REGAL BLUE
- 5 VISION GLASS IN REGAL BLUE STOREFRONT
- 6 SPANDREL GLASS IN REGAL BLUE STOREFRONT

3 WEST ELEVATION
A 5.0 SCALE: 1" = 10'-0"



SOUTH ELEVATION

2 SOUTH ELEVATION
A 5.0 SCALE: 1" = 10'-0"

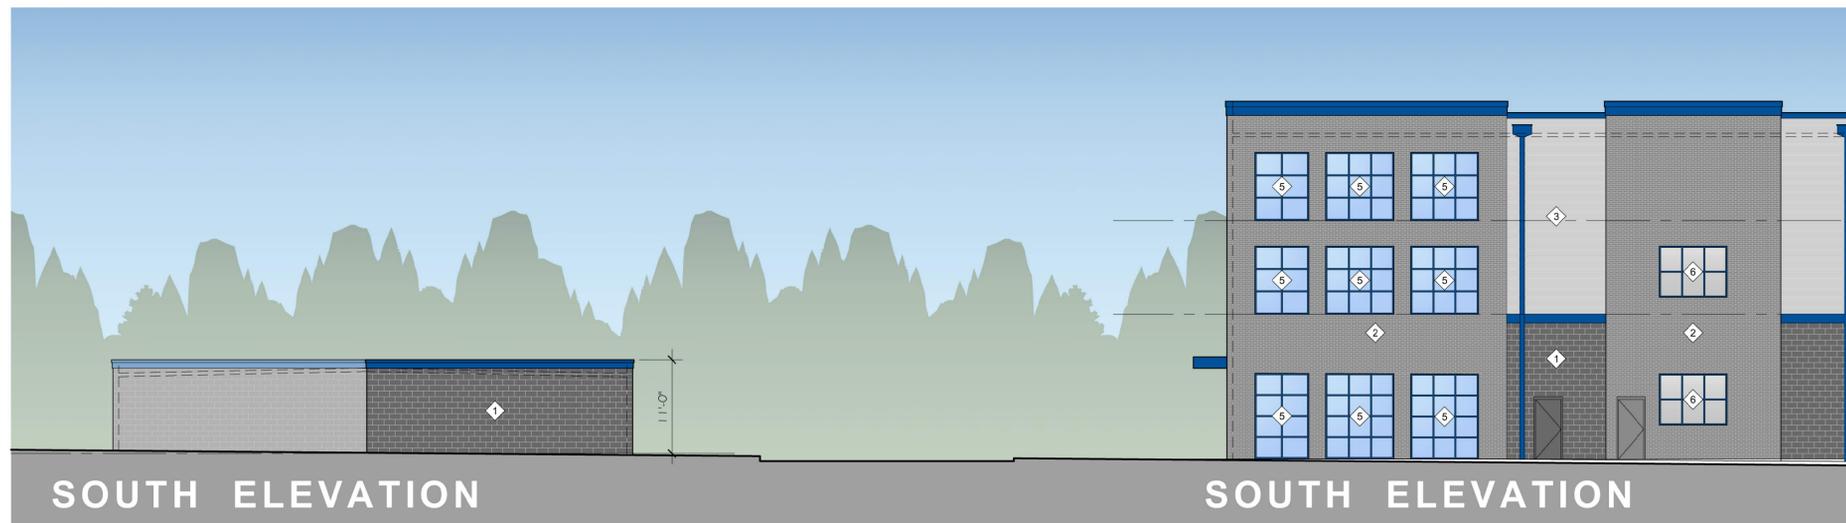

SOUTH ELEVATION

SOUTH ELEVATION

1 SOUTH ELEVATION
A 5.0 SCALE: 1" = 10'-0"

MECHANICAL: _____
ELECTRICAL: _____
PLUMBING: _____

CONSULTING ENGINEERS
CIVIL: _____
STRUCTURAL: _____

DESIGN / BUILDER
ARCO MURRAY
DESIGN BUILD
4848 GREENVILLE AVE, STE. 1400
DALLAS, TX 75206
WWW.ARCOMURRAY.COM

ARCHITECT
Louis W Vandeloecht
279 GREENRIAR ESTATES
KIRKWOOD, MISSOURI 63122
(P) 314-822-3191 (F) 314-863-0114


SELF STORAGE PROJECT for:
WASHINGTON STREET SELF STORAGE
1026 County Route 518
Montgomery Township
Somerset County, New Jersey 08558

JOB NO : GAP1069
PA : FCW
DATE : 11.14.2023

REVISIONS

Louis Vandeloecht Architect
THIS DESIGN AND THESE DIMENSIONS ARE THE PROPERTY OF
LOUIS VANDELOECHT ARCHITECT AND ARE NOT TO BE REPRODUCED
OR TRANSMITTED IN ANY FORM OR BY ANY MEANS, ELECTRONIC
OR MECHANICAL, INCLUDING PHOTOCOPYING, RECORDING, OR BY
ANY INFORMATION STORAGE AND RETRIEVAL SYSTEM, WITHOUT
PERMISSION FROM LOUIS VANDELOECHT ARCHITECT

SHEET NUMBER
A 5.0
ELEVATIONS

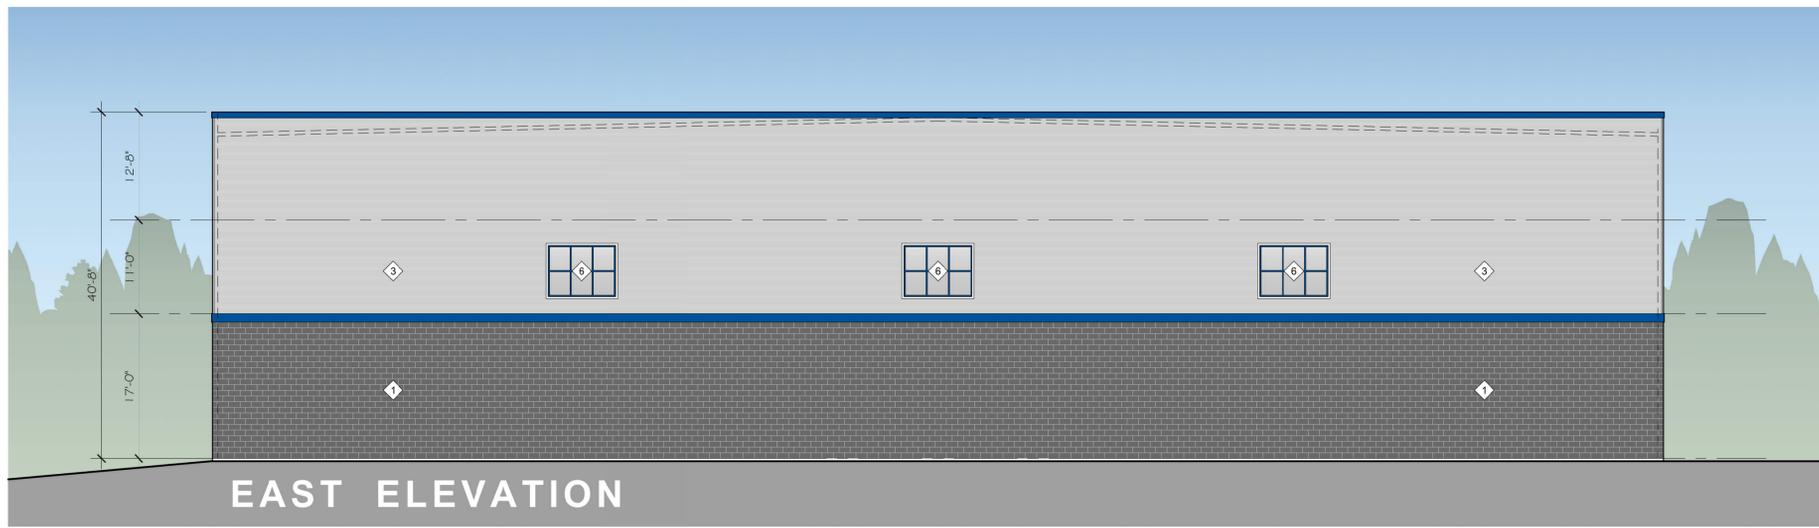


- 1 NICHHA ARCHITECTURAL BLOCK BRICK
- 2 NICHHA CANYON BRICK
- 3 HORIZONTAL RIBBED METAL SIDING
- 4 BREAK METAL TRIM - REGAL BLUE
- 5 VISION GLASS IN REGAL BLUE STOREFRONT
- 6 SPANDREL GLASS IN REGAL BLUE STOREFRONT

3 EAST ELEVATION
A 5.1 SCALE: 1" = 10'-0"



2 NORTH ELEVATION
A 5.1 SCALE: 1" = 10'-0"

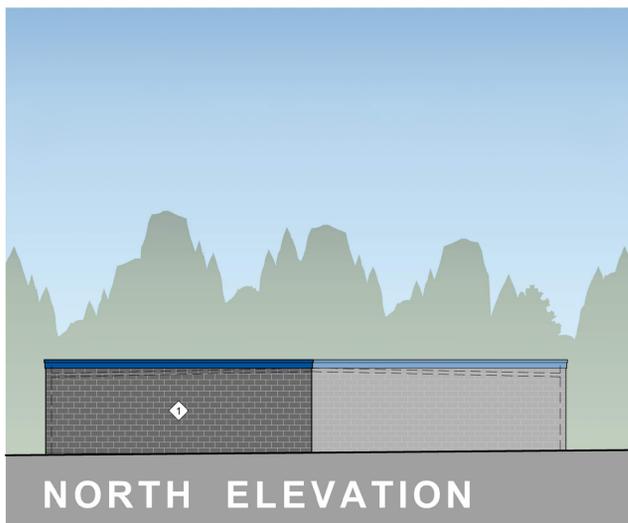

1 NORTH ELEVATION
A 5.1 SCALE: 1" = 10'-0"



4 EAST ELEVATION
A 5.1 SCALE: 1" = 10'-0"

MECHANICAL: _____
ELECTRICAL: _____
PLUMBING: _____

CONSULTING ENGINEERS
CIVIL: _____
STRUCTURAL: _____

DESIGN / BUILDER
ARCO MURRAY
DESIGN BUILD
4848 GREENVILLE AVE, STE. 1400
DALLAS, TX 75206
WWW.ARCOMUNICIPAL.COM

ARCHITECT
Louis W Vandeloecht
279 GREENRIAR ESTATES
KIRKWOOD, MISSOURI 63122
(P) 314-822-5191 (F) 314-865-0714
WWW.LWVARCHITECT.COM

SELF STORAGE PROJECT for:
WASHINGTON STREET SELF STORAGE
1026 County Route 518
Montgomery Township
Somerset County, New Jersey 08558

JOB NO : GAP1069
PA : FCW
DATE : 11.14.2023

REVISIONS △

Louis Vandeloecht Architect
THIS DESIGN AND THESE DIMENSIONS ARE THE PROPERTY OF
LOUIS VANDELOECHE ARCHITECT AND ARE NOT TO BE REPRODUCED
OR TRANSMITTED IN ANY FORM OR BY ANY MEANS, ELECTRONIC
OR MECHANICAL, INCLUDING PHOTOCOPYING, RECORDING, OR BY ANY INFORMATION
SYSTEMS WITHOUT PERMISSION FROM LOUIS VANDELOECHE ARCHITECT

SHEET NUMBER
A 5.1
ELEVATIONS