



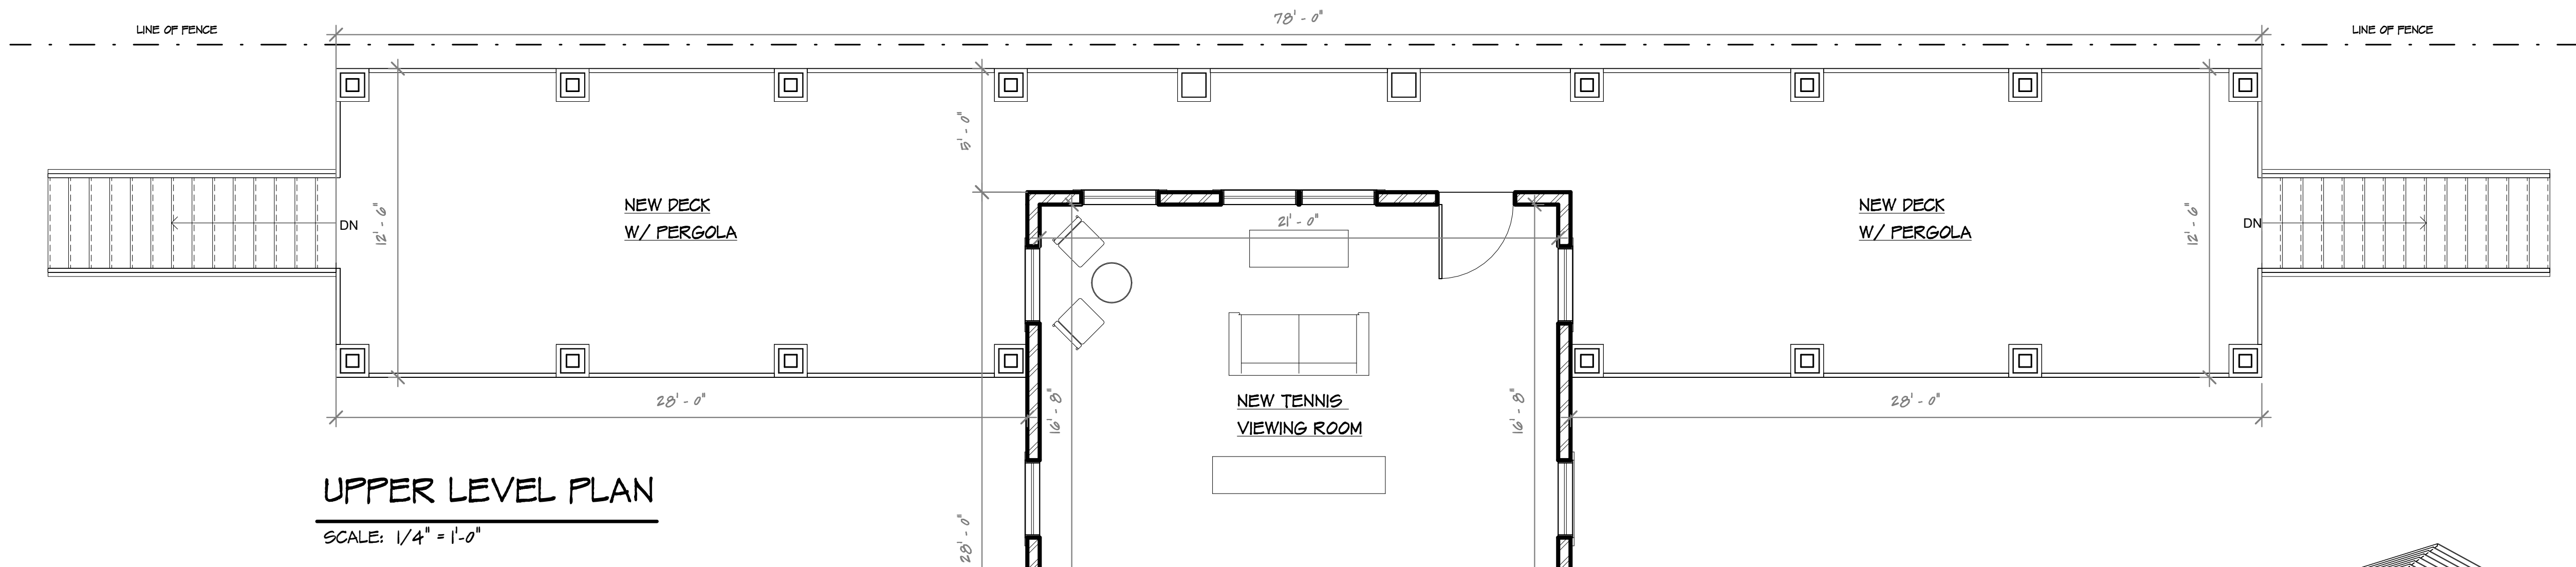


UPPER LEVEL PLAN

SCALE: 1/4" = 1'-0"

AREA / VOLUME CALCULATIONS			
	SPACE	AREA (FT ²)	VOLUME (FT ³)
FINISHED SPACE	LOWER LVL	275 FT ²	2,475 FT ³
	UPPER LVL	616 FT ²	5,544 FT ³
	TOTAL	891 FT ²	8,019 FT ³
UNFINISHED SPACE	DECKS	810 FT ²	7,290 FT ³

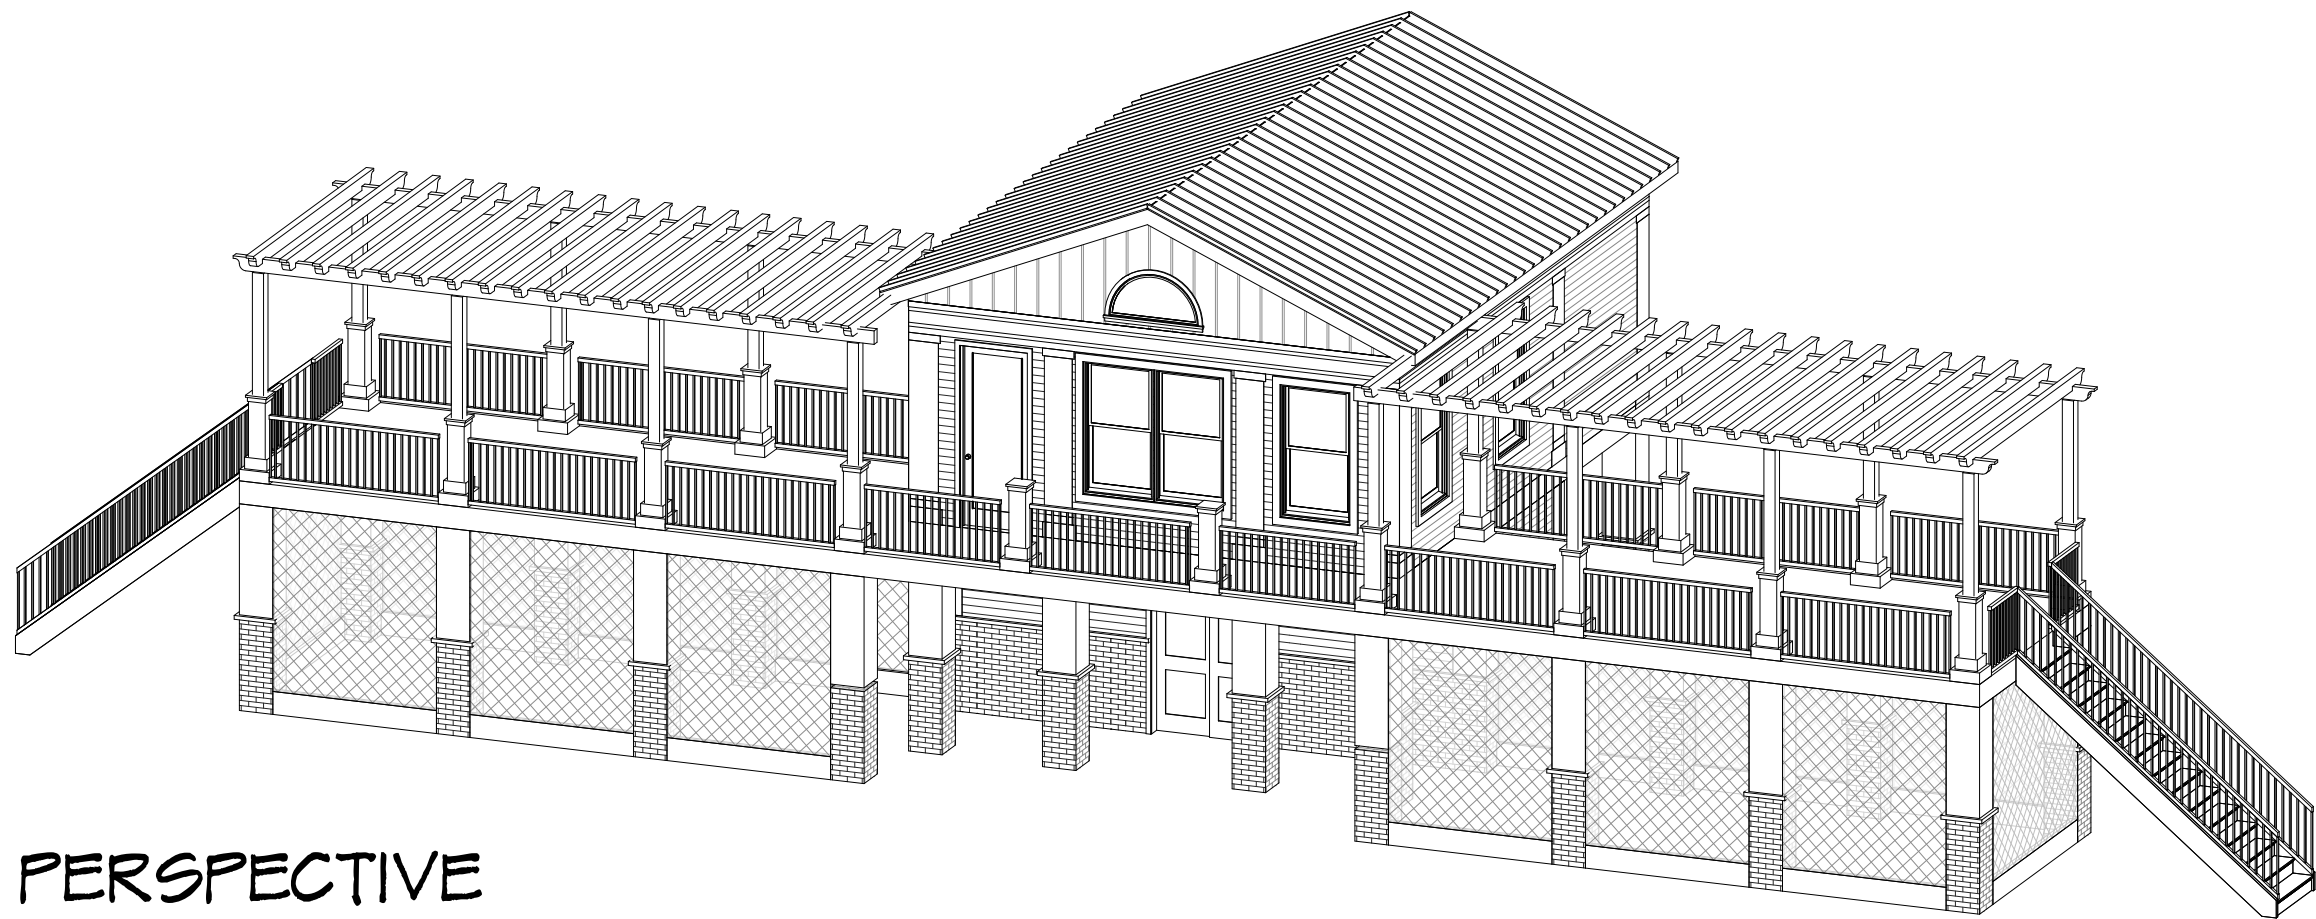


PERSPECTIVE

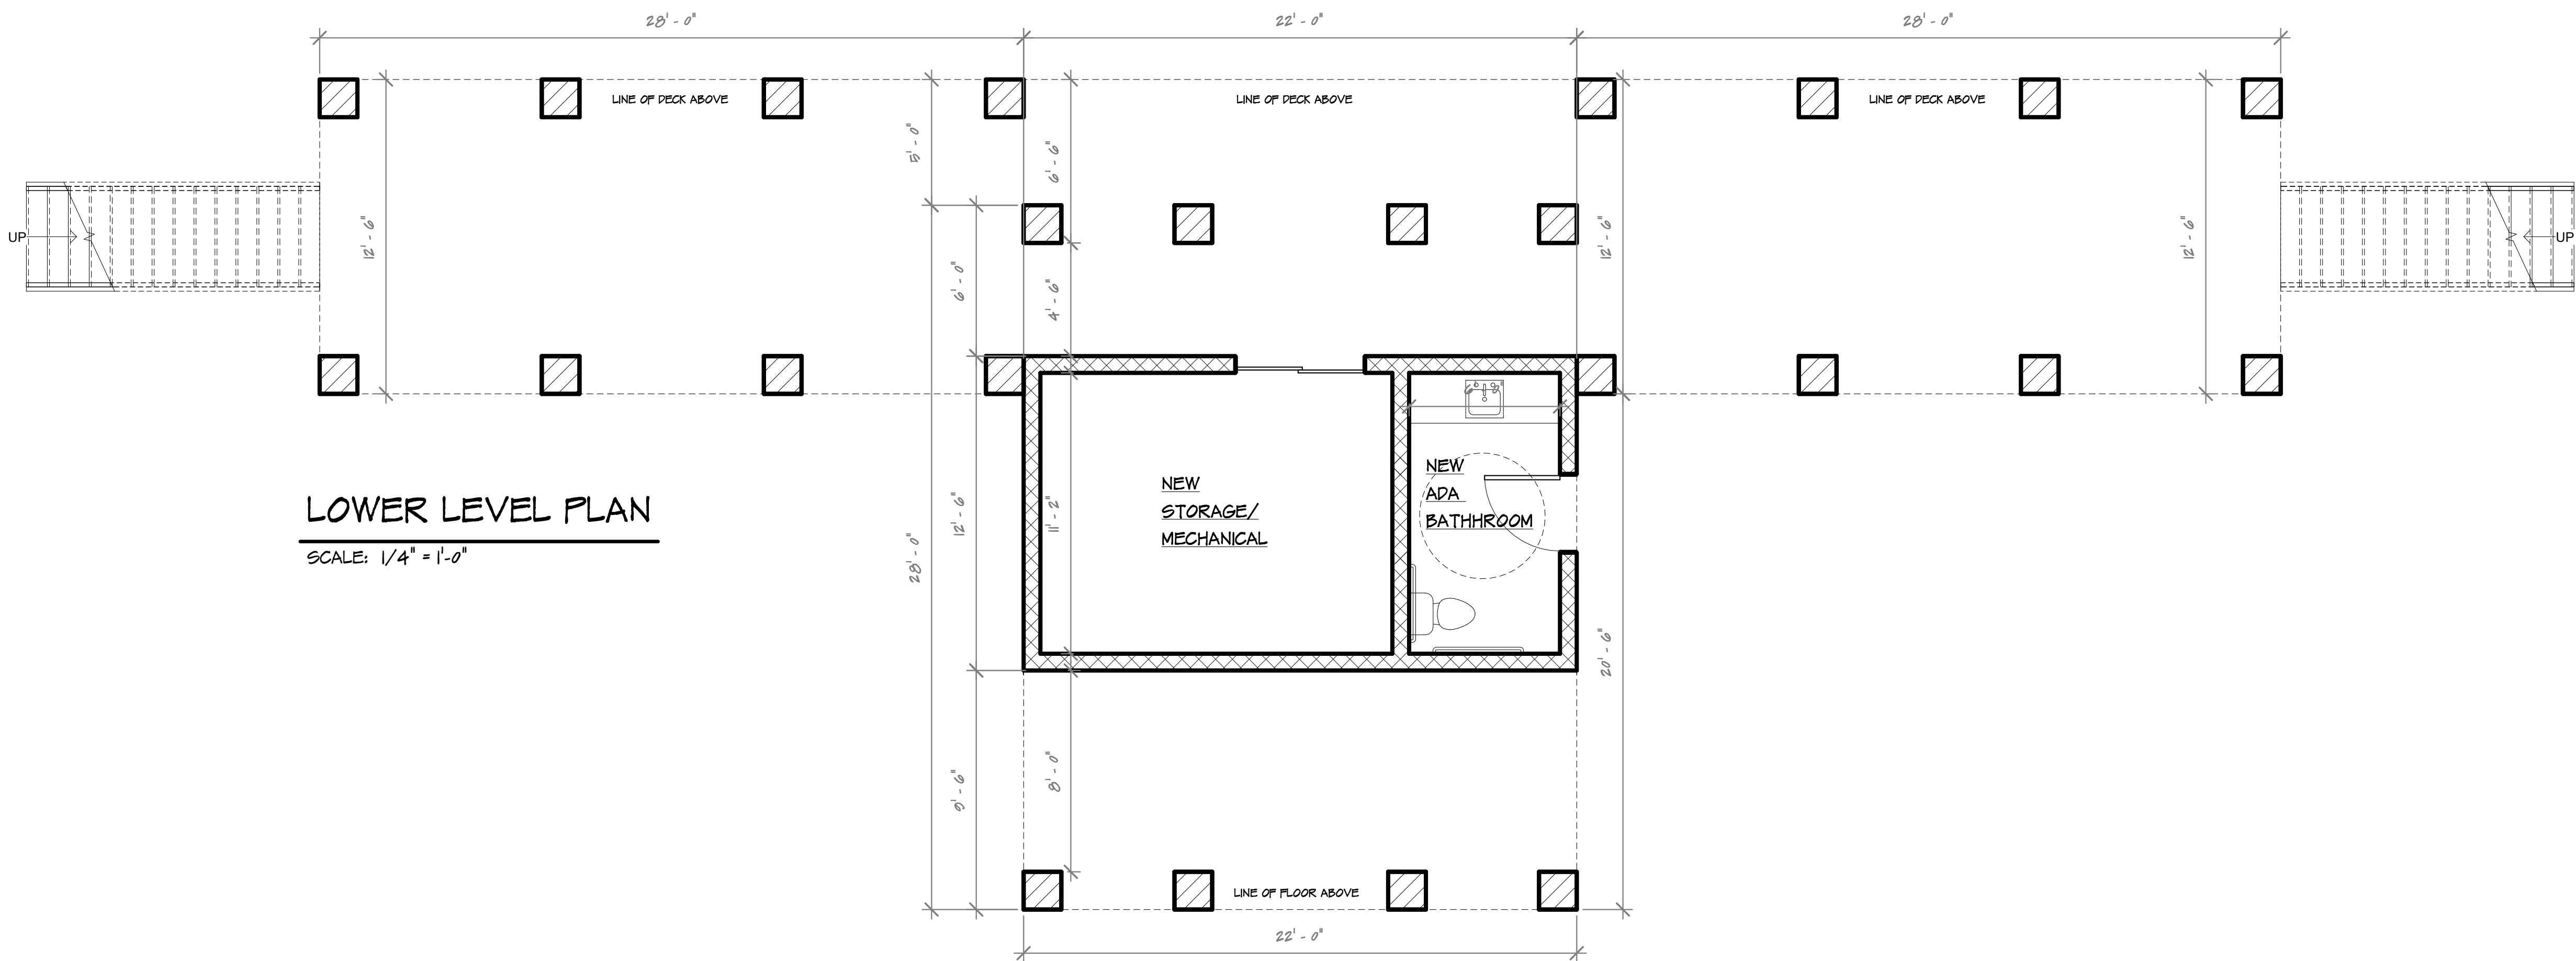

LOWER LEVEL PLAN

SCALE: 1/4" = 1'-0"

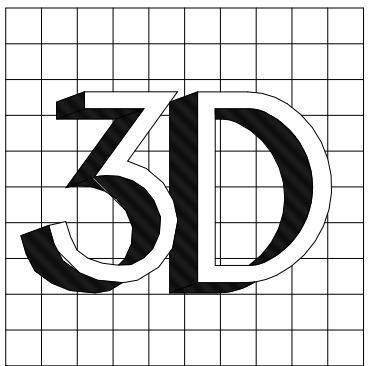

ARCHITECTURE

WILLIAM J. DORAN
ARCHITECT

26 DUNDEE ROAD

KENDALL PARK, N.J.

08824

732-297-8467

William J. Doran

NJ LIC. #AI-09596

PA LIC. #RA-016597

This document is the property & copyright
of the Architect for the specified project
& shall not be used or reproduced without
written authorization.

New Tennis House at
The Bedens Brook Club
240 Rolling Hill Rd
Skillman, New Jersey

ISSUED FOR ZONING BOARD APPROVAL 10/4/23

DESCRIPTION

DATE : 9/28/23

DRAWN BY : S.T.

CHK'D BY : W.J.D.

SCALE : AS NOTED

SHEET 1 OF 2

SHEET

A-1



FRONT ELEVATION
SCALE: 1/4" = 1'-0"




LEFT ELEVATION
SCALE: 1/4" = 1'-0"



RIGHT ELEVATION
SCALE: 1/4" = 1'-0"



REAR ELEVATION
SCALE: 1/4" = 1'-0"

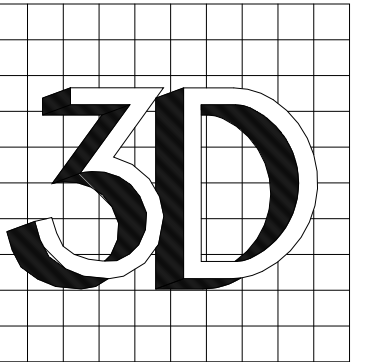

ARCHITECTURE

WILLIAM J. DORAN
ARCHITECT

26 DUNDEE ROAD

KENDALL PARK, N.J.

08824

732-297-8467

William J. Doran

NJ LIC. #AI-09596

PA LIC. #RA-016597

This document is the property & copyright
of the Architect for the specified project
& shall not be used or reproduced without
written authorization.

New Tennis House at
The Bedens Brook Club
240 Rolling Hill Rd
Skillman, New Jersey

ISSUED FOR ZONING BOARD APPROVAL 10/4/23

DESCRIPTION

DATE : 9/28/23

DRAWN BY : S.T.

CHK'D BY : W.J.D.

SCALE : AS NOTED

SHEET 2 OF 2

SHEET

A-2