


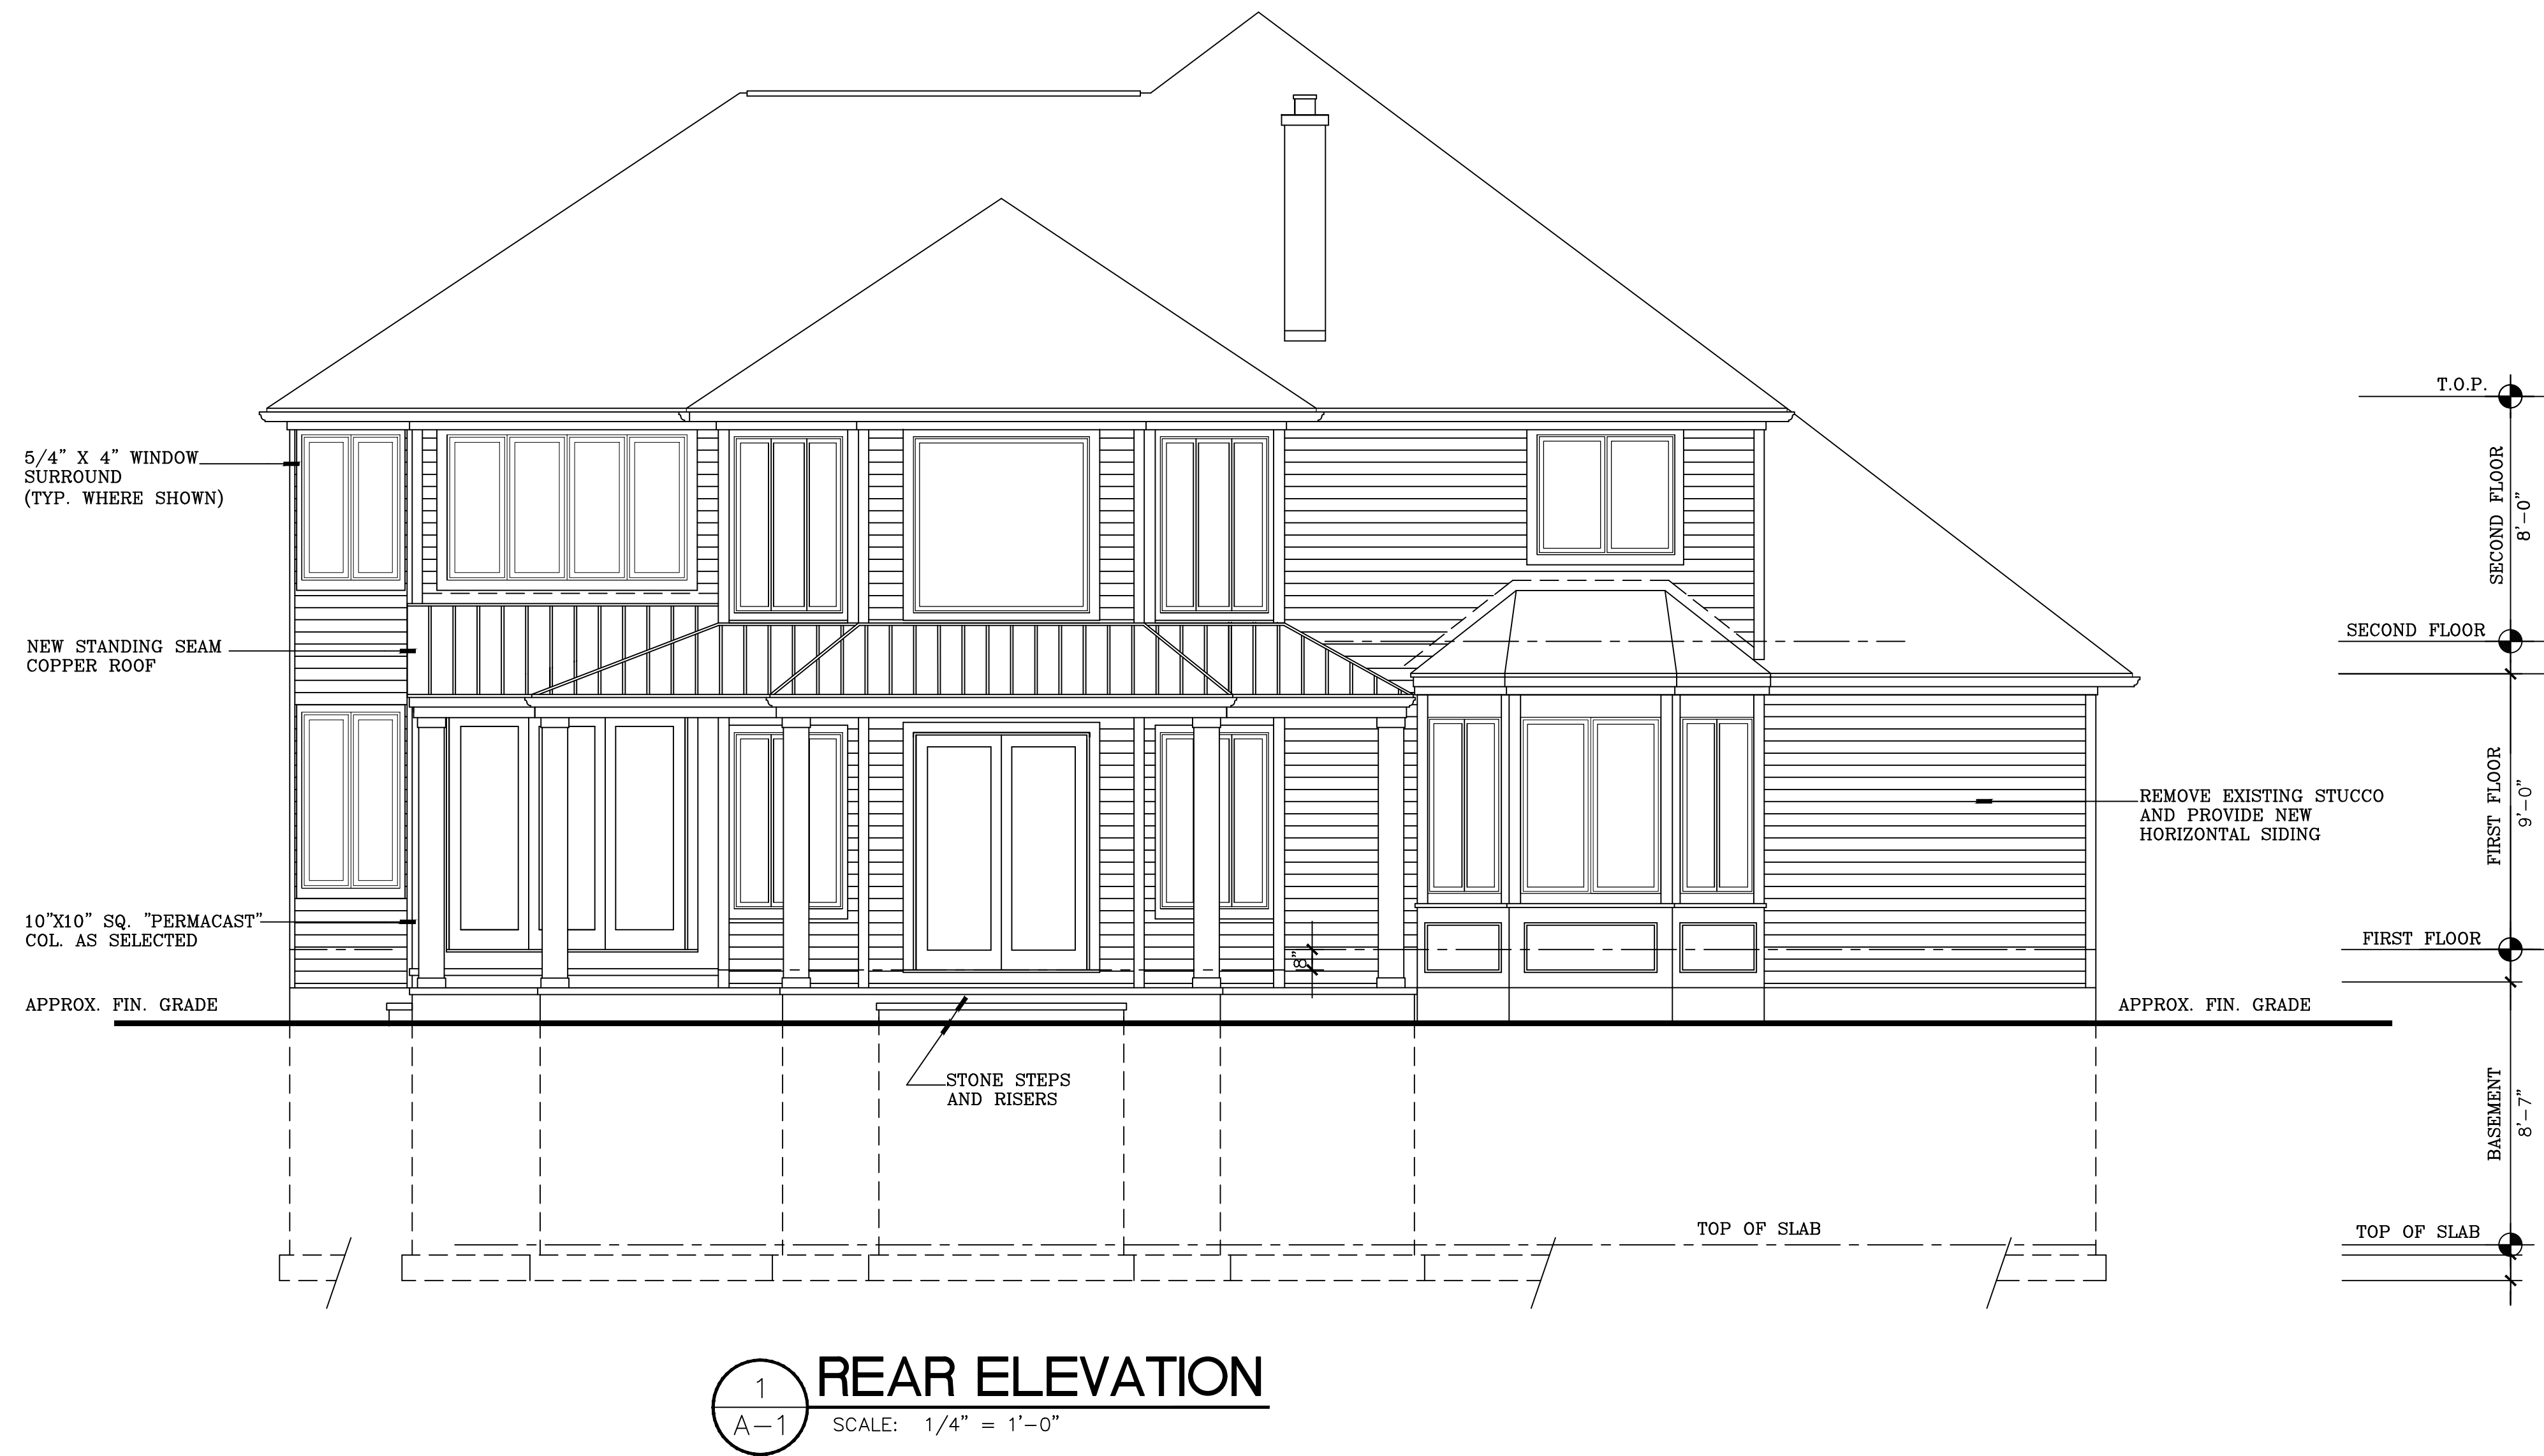

BUILDING DATA:

USE GROUP:	R-5
CONSTRUCTION TYPE:	“VB”
EXISTING BUILDING AREAS:	
FIRST FLOOR:	2,258 S.F.
SECOND FLOOR:	1,199 S.F.
BASEMENT:	2,258 S.F.
GARAGE:	522 S.F.
NEW COVERED PORCH:	253 S.F.

DENISE E. LEMPOTESIS – VOKOLOS, AIA
ARCHITECT & PLANNER

NEW COVERED PORCH ADDITION AT:
17 AUGUSTA COURT
MONTGOMERY TWP., NEW JERSEY

MR. AND MRS. MICHAEL REILLY
344 NASSAU ST. • PRINCETON, NJ • 08540


Comm. No. 2001
Date 6-24-20
Scale AS NOTED
Drawn By DV
Drawing No.

A-1

NJ-AU1364
NJ-LIC05057

PH: 609-924-3535

1
A-2 FIRST FLOOR PLAN
SCALE: 1/4" = 1'-0"

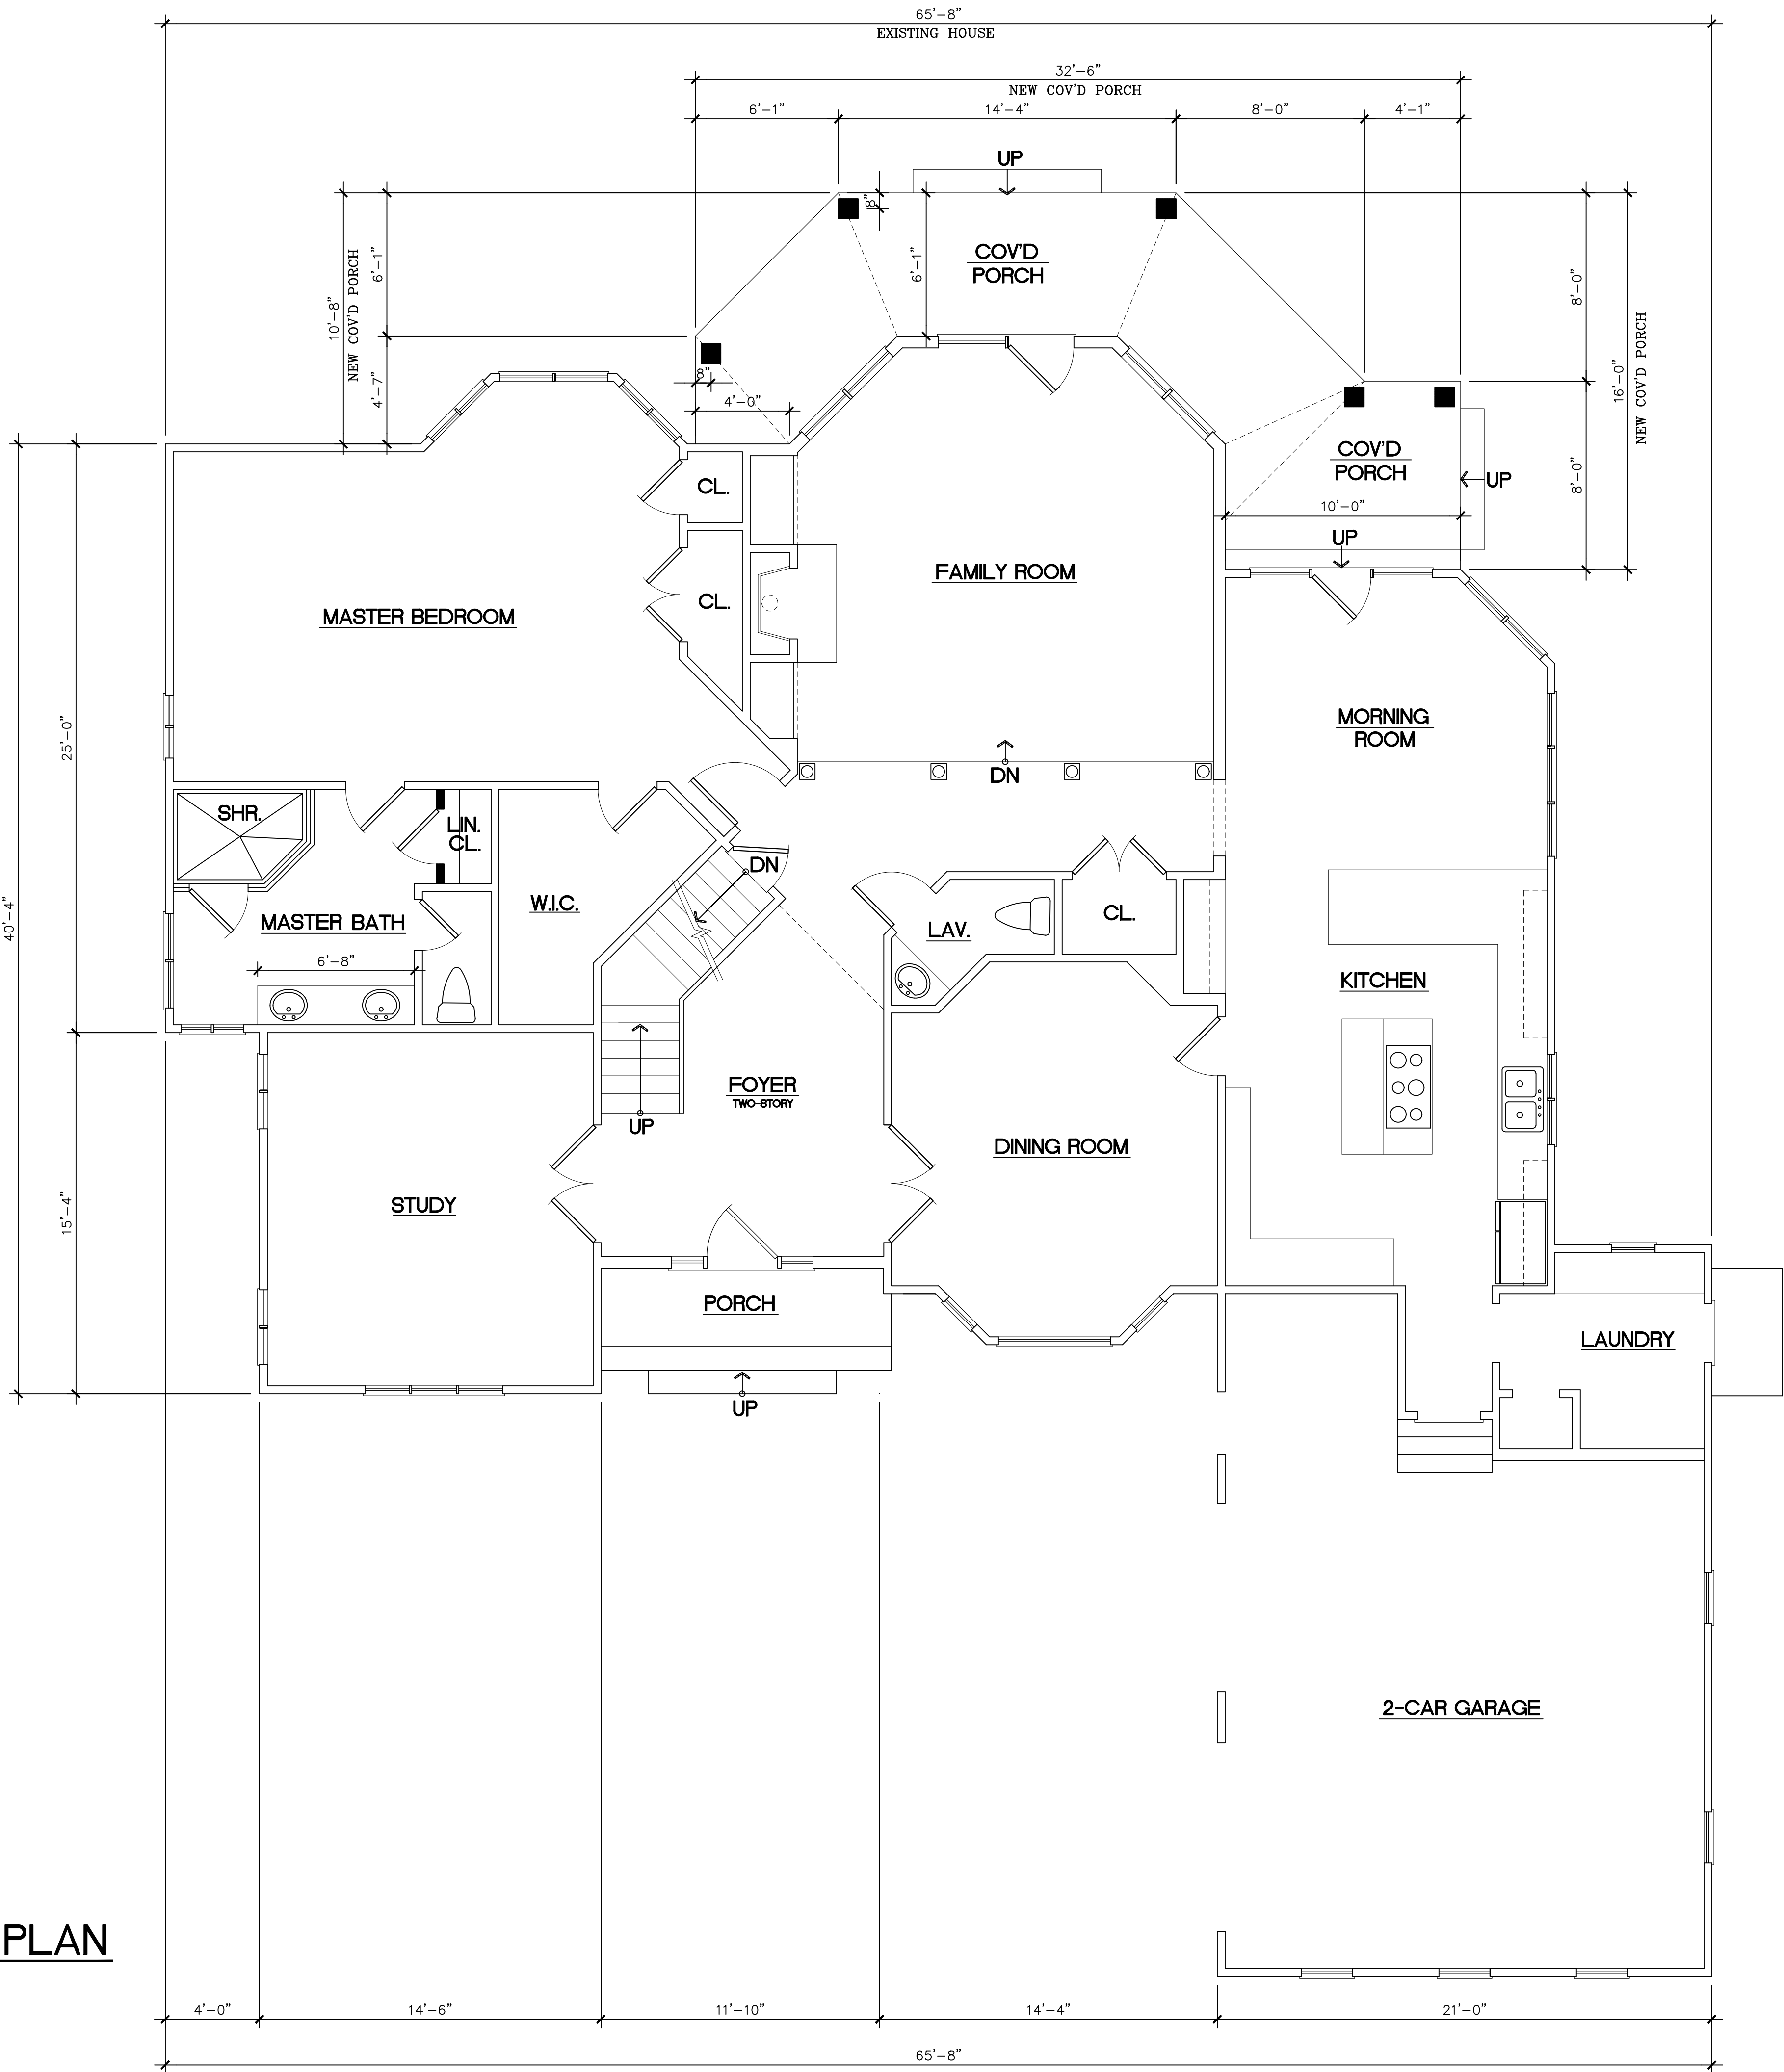

DENISE E. LEMPOTESIS - VOKOLOS, AIA
ARCHITECT & PLANNER
NEW COVERED PORCH ADDITION AT:
17 AUGUSTA COURT
MONTGOMERY TWP., NEW JERSEY

27' x 27' x 20' x 1' (down)

MR. AND MRS. MICHAEL REILLY
344 NASSAU ST. • PRINCETON, NJ • 08540

Comm. No. 2001
Date 6-24-20
Scale AS NOTED
Drawn By DV
Drawing No.

A-2

