


DRAWING INDEX	
A 1.0	1st FLOOR PLAN - 1 story
A 1.1	1st FLOOR PLAN - 3 story
A 2.0	2nd FLOOR PLAN
A 3.0	3rd FLOOR PLAN
A 4.0	Not Used
A 5.0	ELEVATIONS
A 5.1	ELEVATIONS

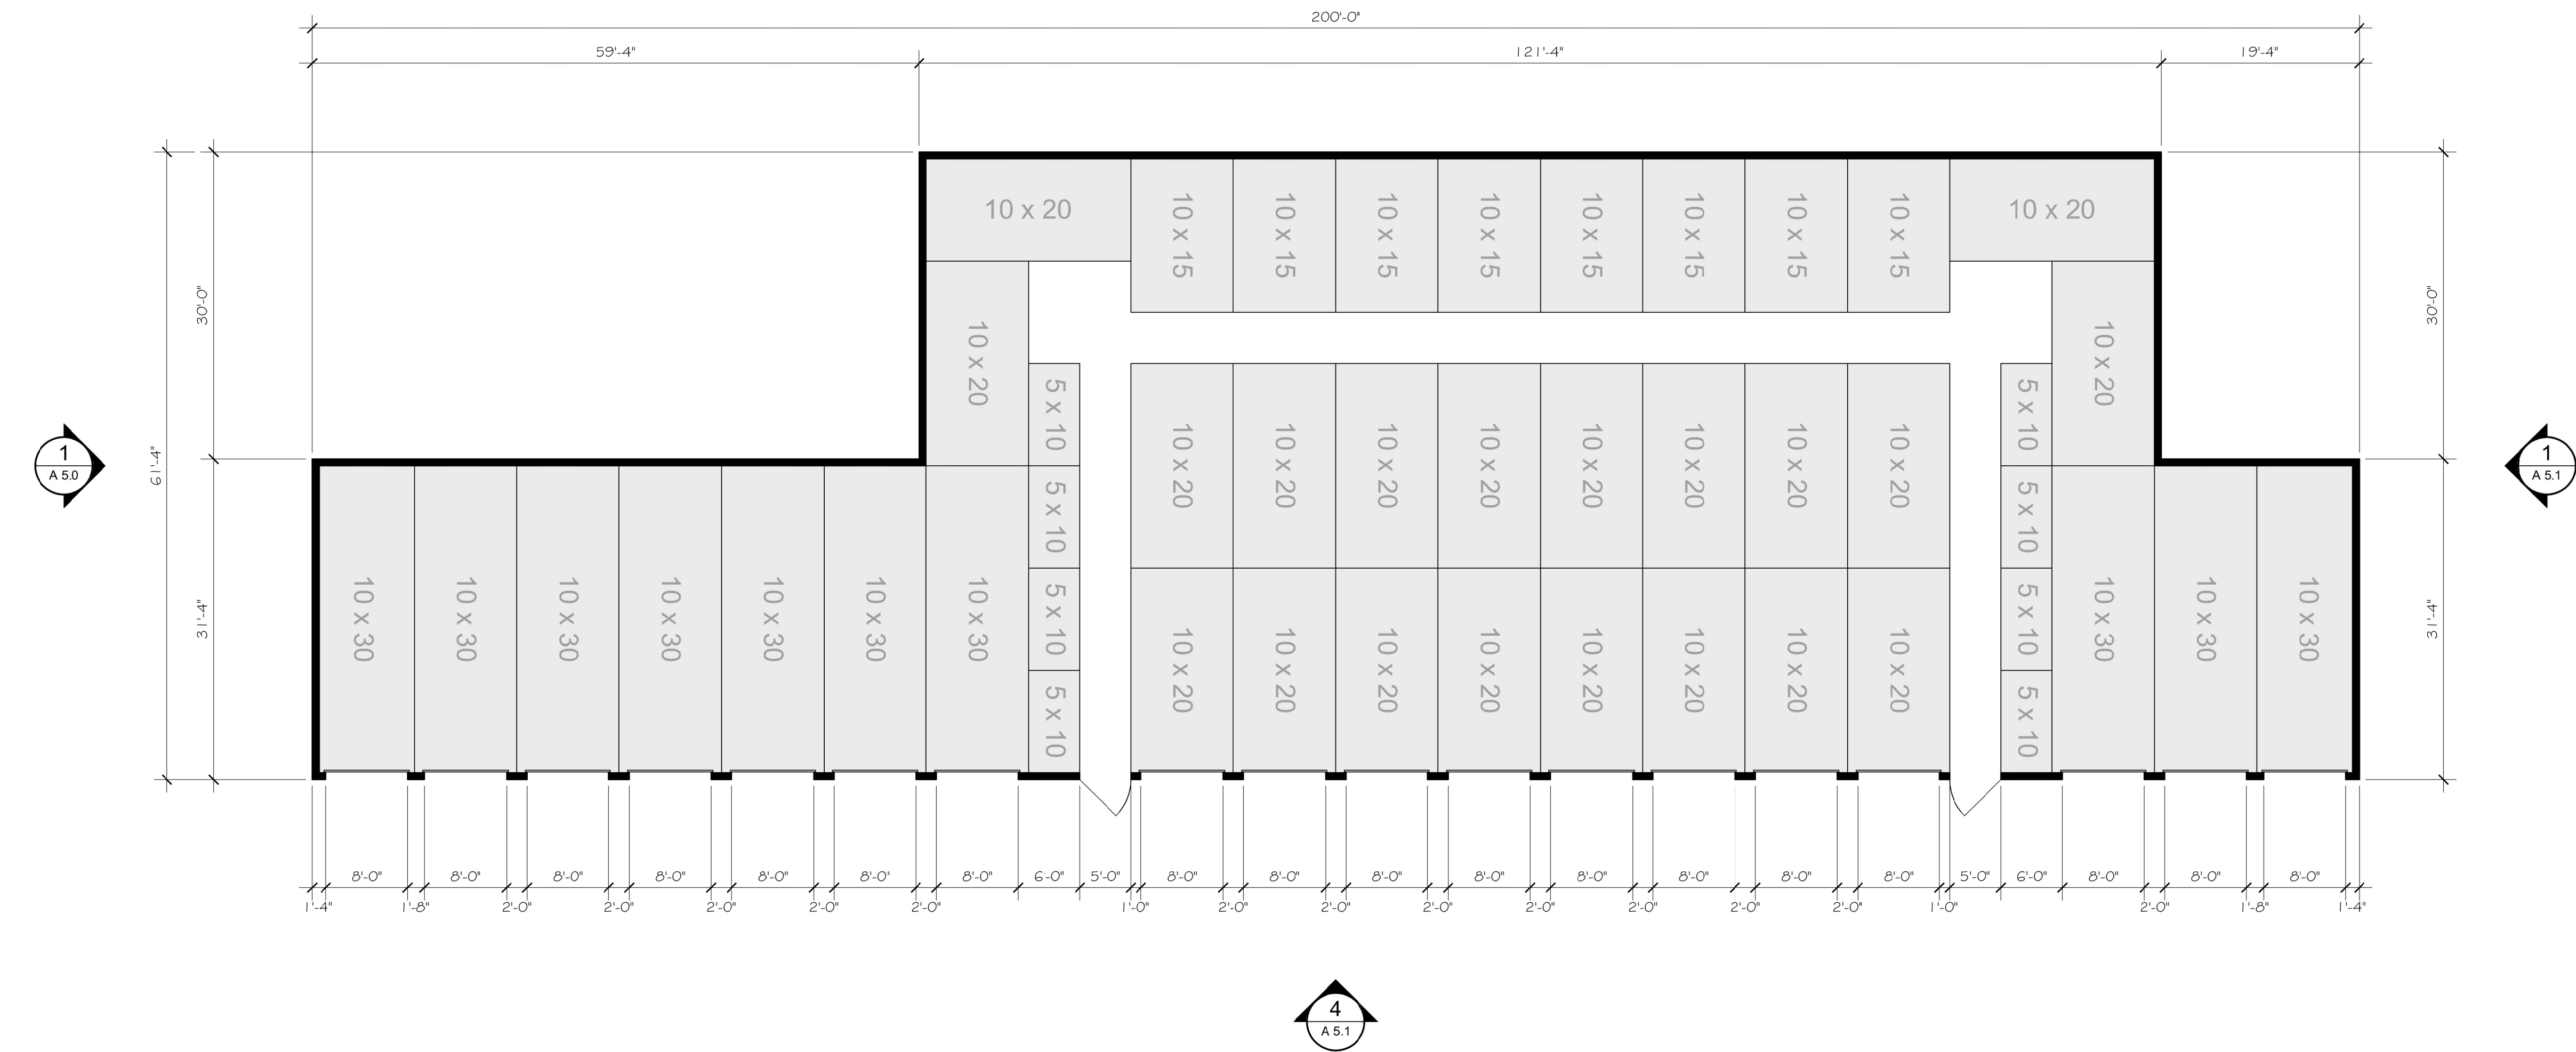

1

A 1.0

FIRST FLOOR PLAN

SCALE: 1" = 10'-0"

PROJECT NORTH

MECHANICAL

ELECTRICAL

PLUMBING

CONSULTING ENGINEERS

DESIGN / BUILDER

ARCHITECT

ARCO MURRAY

DESIGN BUILD

4848 GREENVILLE AVE, STE. 1400

DALLAS, TX 75206

(214) 422-5191

WWW.ARCOMUNICIPAL.COM

LOUIS W. VANDELOECHT ARCHITECT

LOUIS W. VANDELOECHT

270 GREENRIAR ESTATES

KIRKWOOD, MISSOURI 63122

(314) 422-5191

(F) 314-465-0714

WWW.ARCOMUNICIPAL.COM

SELF STORAGE PROJECT for:

WASHINGTON STREET SELF STORAGE

1026 County Route 518

Montgomery Township

Somerset County, New Jersey 08558

JOB NO : GAP1069

PA : FCW

DATE : 06.29.2023

REVISIONS


LOUIS W. VANDELOECHT ARCHITECT

THIS DRAWING AND THE INFORMATION CONTAINED HEREIN ARE THE PROPERTY OF LOUIS W. VANDELOECHT ARCHITECT AND SHALL REMAIN THE PROPERTY OF LOUIS W. VANDELOECHT ARCHITECT. NO PART OF THIS DRAWING SHALL BE REPRODUCED OR TRANSMITTED IN ANY FORM OR BY ANY MEANS, ELECTRONIC OR MECHANICAL, WITHOUT THE WRITTEN PERMISSION OF LOUIS W. VANDELOECHT ARCHITECT.

SHEET NUMBER

A 1.0

1st FLOOR UNIT PLAN

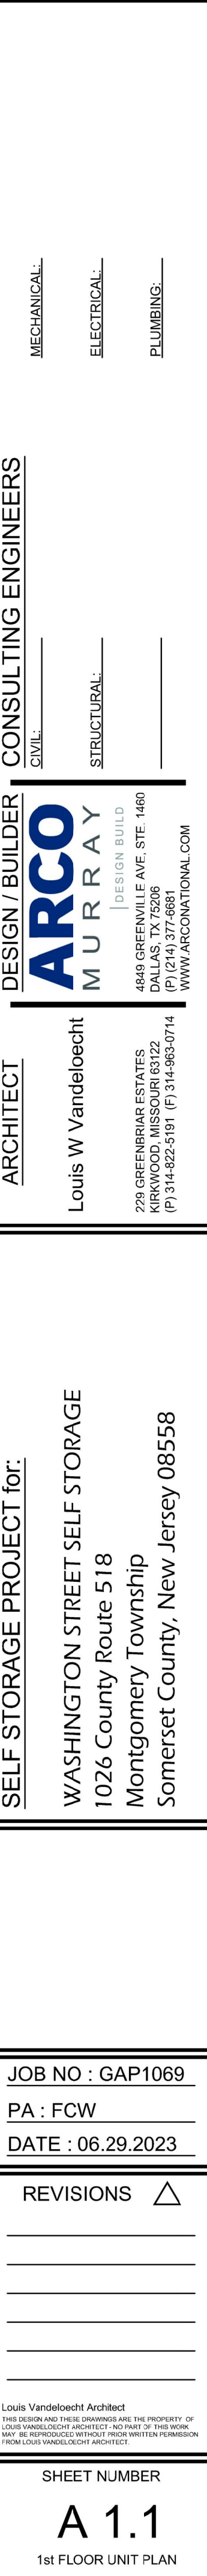



Louis Vandevoort Architect
THIS DESIGN AND THESE DRAWINGS ARE THE PROPERTY OF
LOUIS VANDEVOORT ARCHITECT. NO PART OF THIS WORK
MAY BE REPRODUCED WITHOUT PRIOR WRITTEN PERMISSION
FROM LOUIS VANDEVOORT ARCHITECT.

SHEET NUMBER
A 2.0
2nd FLOOR UNIT PLAN



MECHANICAL: _____
ELECTRICAL: _____
PLUMBING: _____

DESIGN / BUILDER: _____
CONSULTING ENGINEERS: _____
ARCHITECT: _____

ARCO MURRAY
DESIGN BUILD
4848 GREENVILLE AVE. STE. 1400
DALLAS, TX 75206
(P) 314-422-5191 (F) 314-965-0714
WWW.ARCOMUNICIPAL.COM

Louis W Vandeloecht
279 GREENRIAR ESTATES
KIRKWOOD, MISSOURI 63122
(P) 314-422-5191 (F) 314-965-0714
WWW.ARCOMUNICIPAL.COM

SELF STORAGE PROJECT for:

WASHINGTON STREET SELF STORAGE
1026 County Route 518
Montgomery Township
Somerset County, New Jersey 08558


JOB NO : GAP1069
PA : FCW
DATE : 06.29.2023

REVISIONS

NO.	DESCRIPTION

Louis Vandeloecht Architect
THIS DRAWING AND THE INFORMATION CONTAINED HEREIN ARE THE PROPERTY OF LOUIS VANDELOECHE ARCHITECT AND SHALL REMAIN THE PROPERTY OF LOUIS VANDELOECHE ARCHITECT. NO PART OF THIS DRAWING IS TO BE REPRODUCED OR TRANSMITTED IN ANY FORM OR BY ANY MEANS, ELECTRONIC OR MECHANICAL, INCLUDING PHOTOCOPYING, RECORDING, OR BY ANY INFORMATION STORAGE AND RETRIEVAL SYSTEM, WITHOUT THE WRITTEN PERMISSION OF LOUIS VANDELOECHE ARCHITECT.

SHEET NUMBER
A 3.0
3rd FLOOR UNIT PLAN

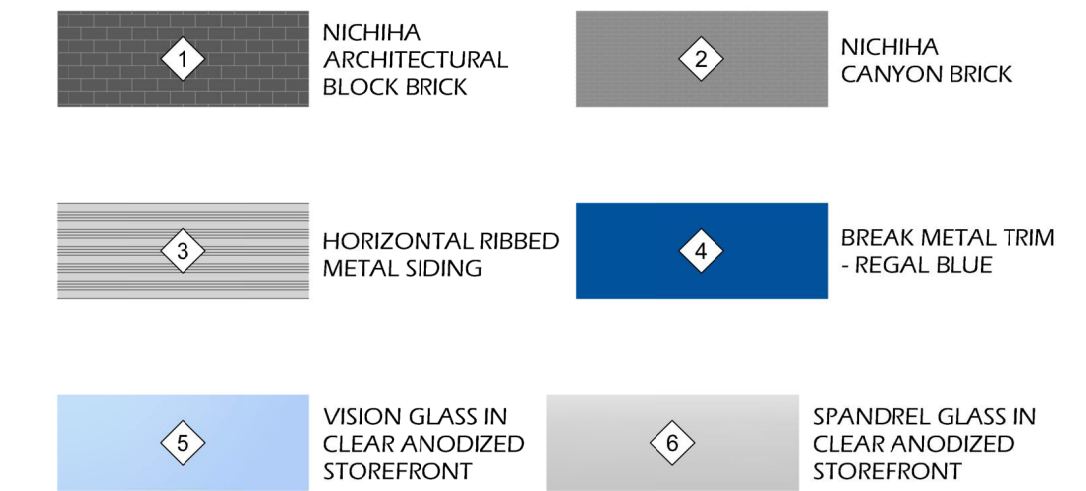

SOUTH ELEVATION

SOUTH ELEVATION

1 SOUTH ELEVATION
A 5.0 SCALE: 1" = 10'-0"

MECHANICAL:

ELECTRICAL:

PLUMBING:

CIVIL: _____

DESIGN / BUILDER
ARCO
MURRAY
DESIGN BUILD
4848 GREENVILLE AVE., STE. 1460
DALLAS, TX 75206
(P) (214) 377-6681
WWW.ARCONATIONAL.COM

ARCHITECT


Louis W Vandeloecht

2229 GREENBRIAR ESTATES
KIRKWOOD, MISSOURI 63122
(P) 314-822-5191 (F) 314-963-0714

SELF STORAGE PROJECT ID:

WASHINGTON STREET SELF STORAGE
11026 County Route 518
Montgomery Township
Somerset County, New Jersey 08558

JOB NO : GAP1069
PA : FCW
DATE : 06.29.2023


REVISIONS 

BOUIS VANDELDOECHT ARCHITECT


SHEET NUMBER

A 5.0


ELEVATIONS

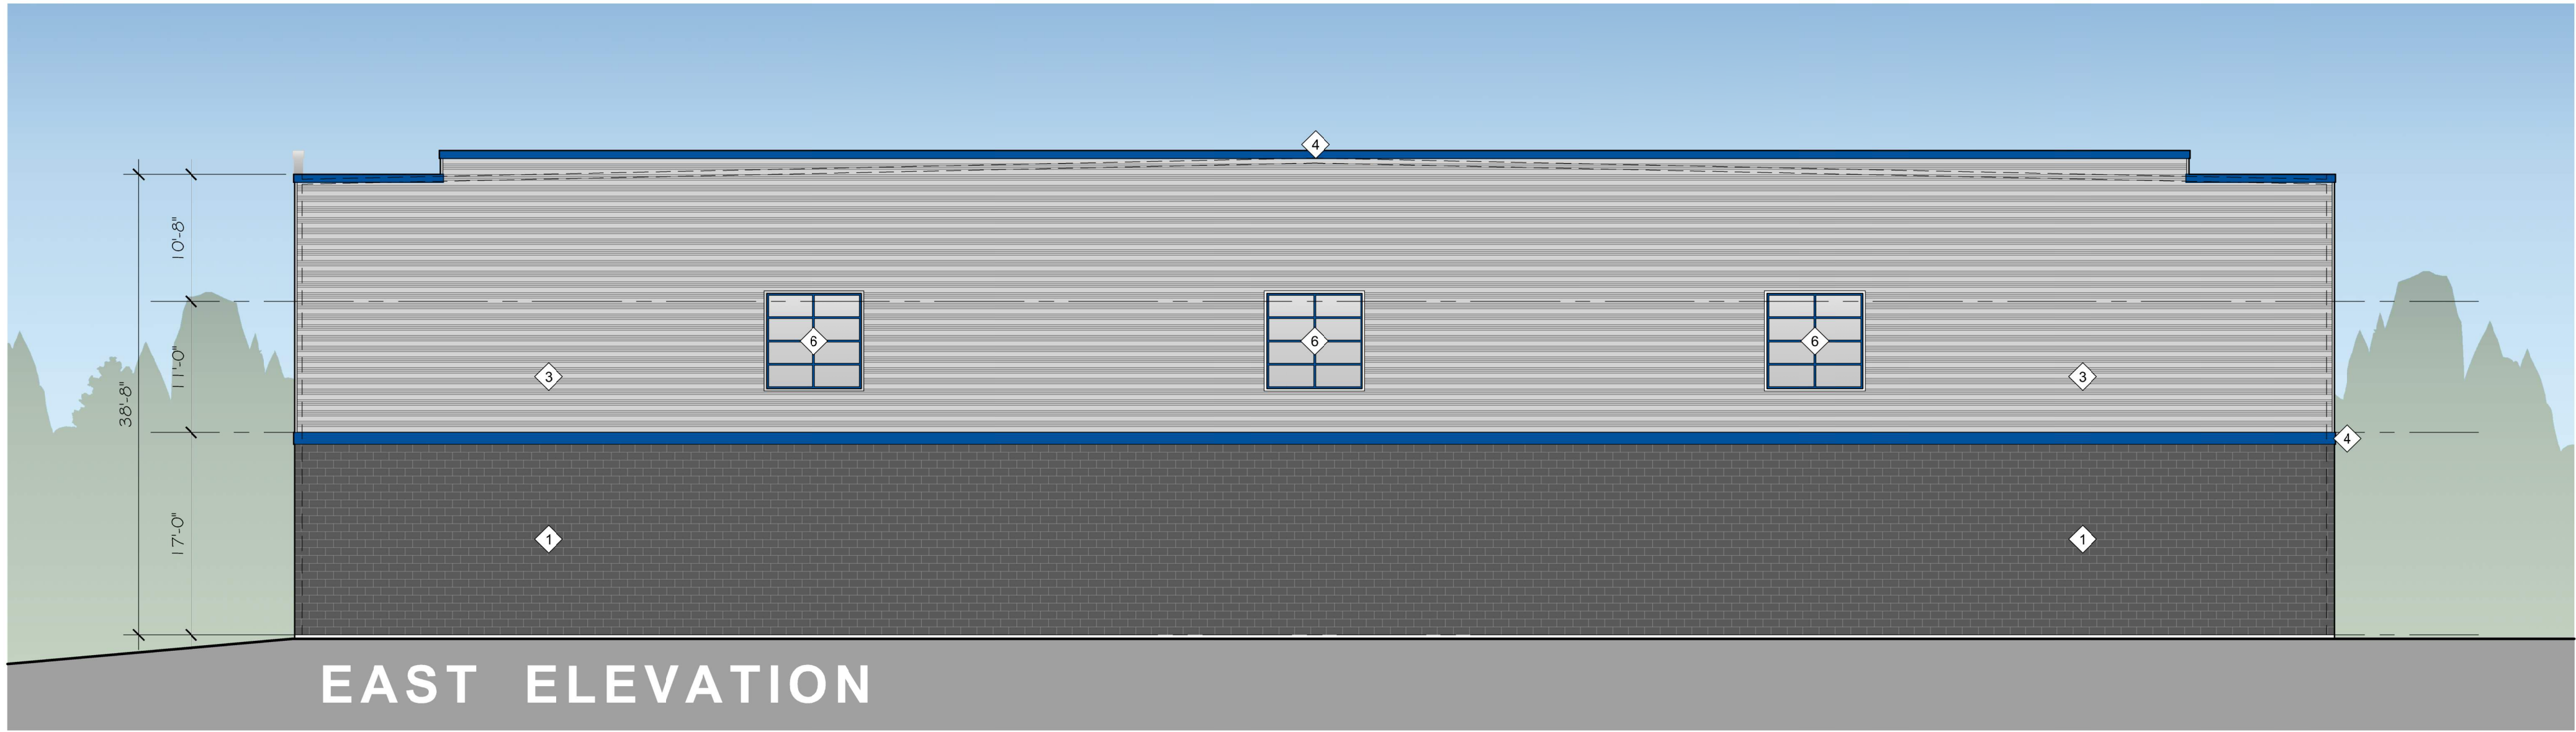

3 EAST ELEVATION
A 5.1 SCALE: 1" = 10'-0"

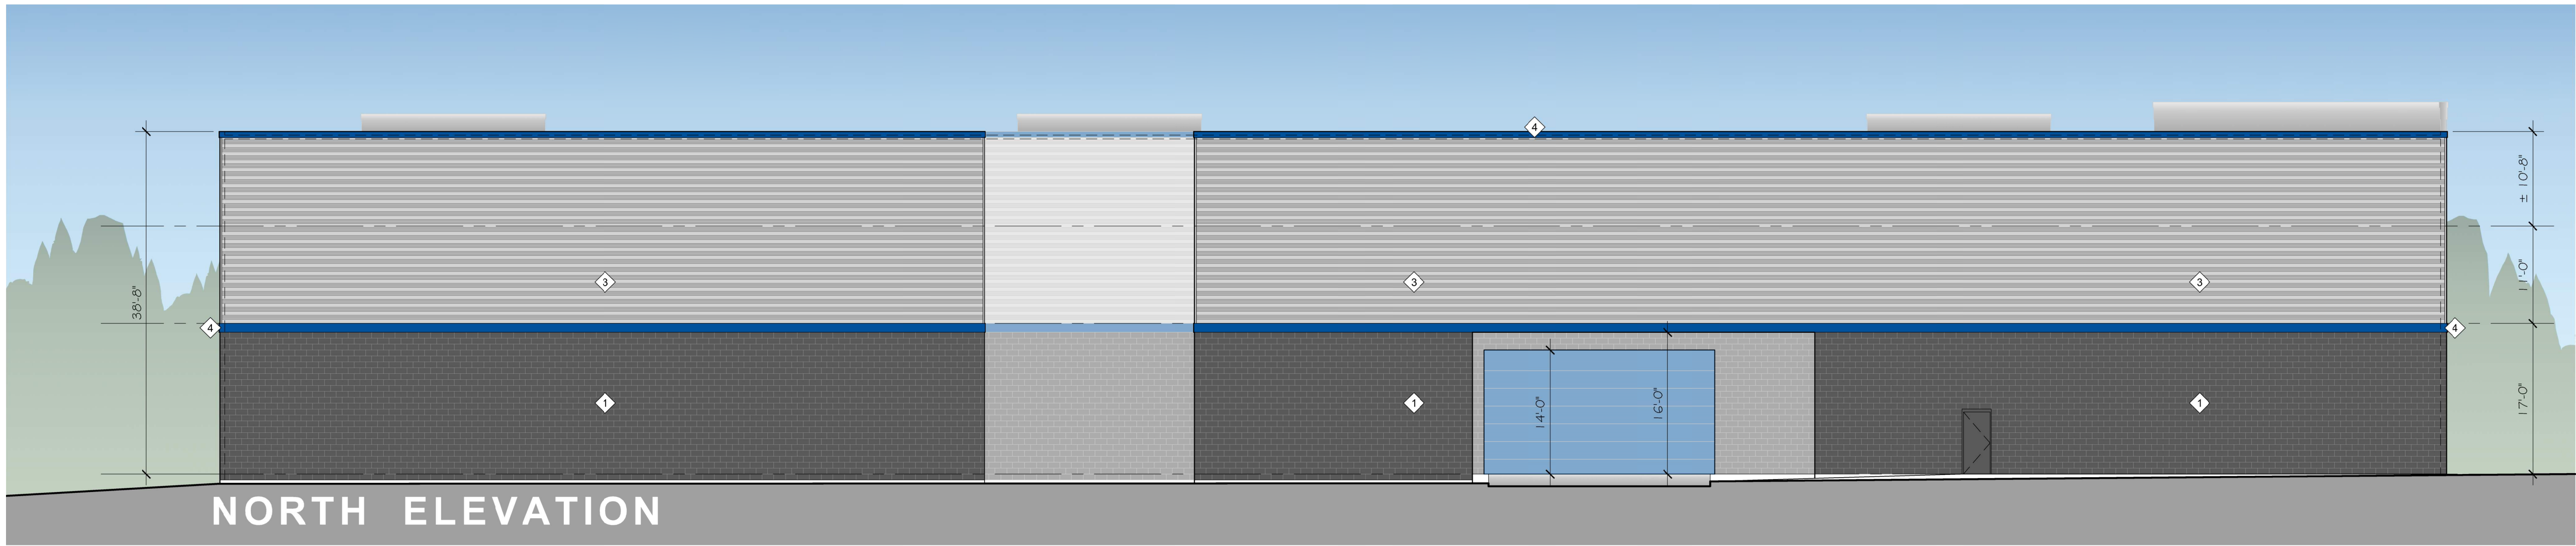

2 NORTH ELEVATION
A 5.1 SCALE: 1" = 10'-0"

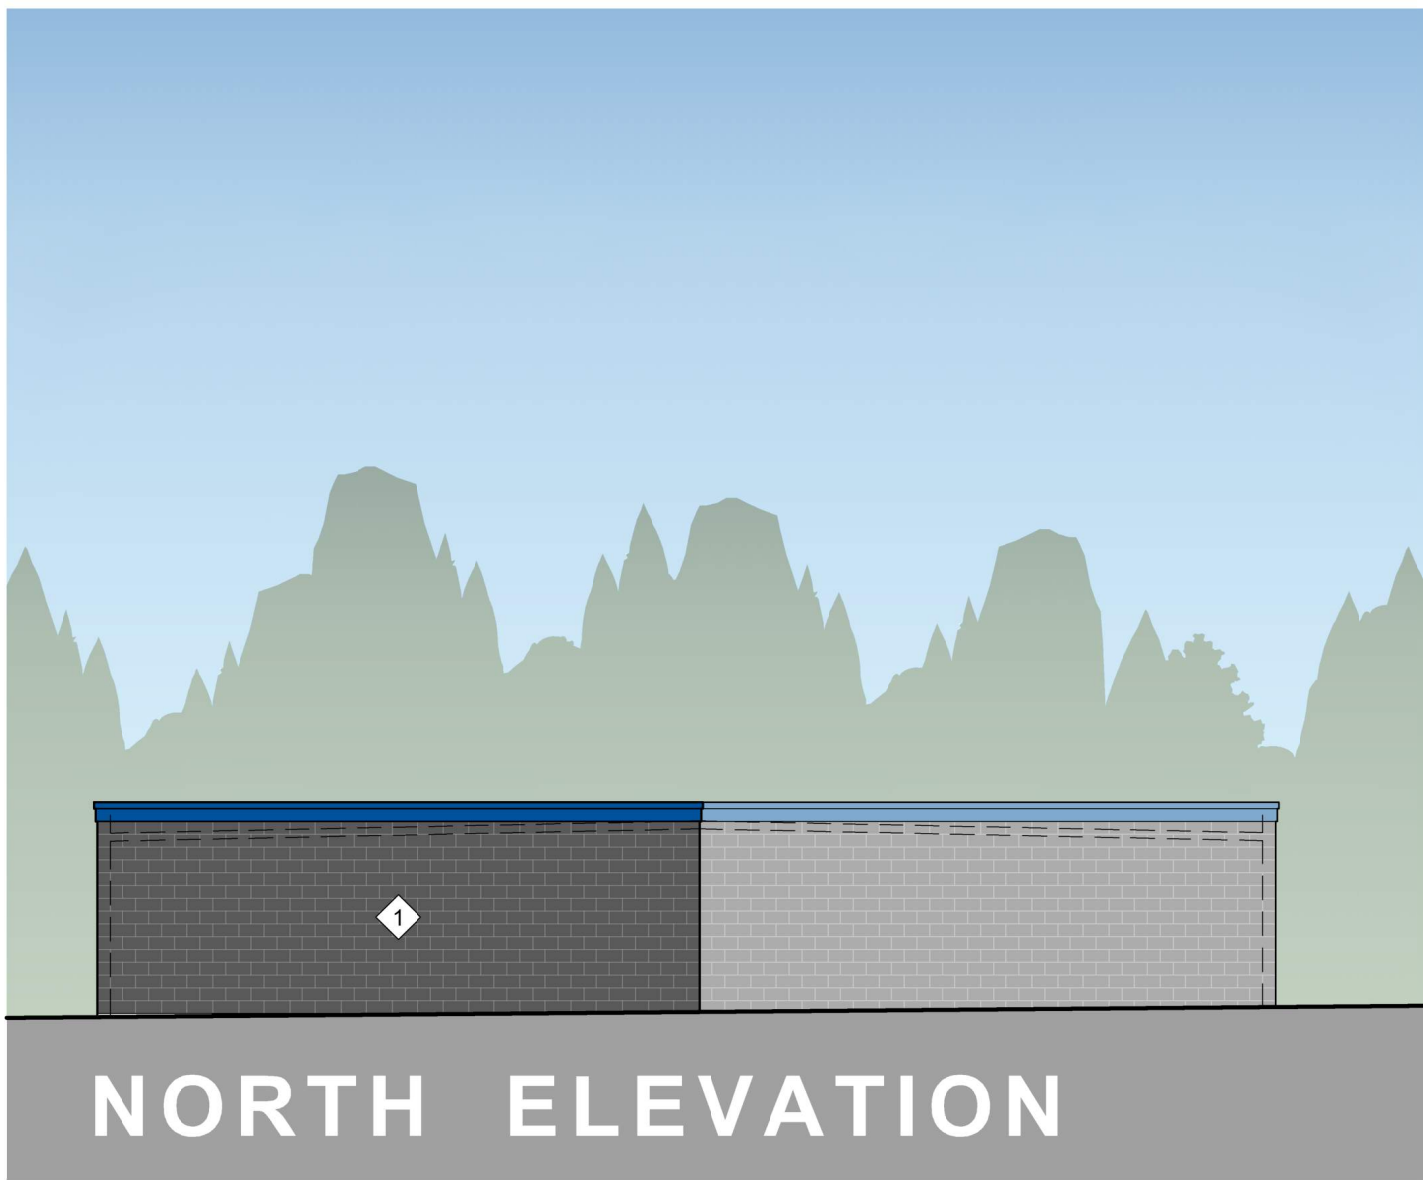

1 NORTH ELEVATION
A 5.1 SCALE: 1" = 10'-0"



4 EAST ELEVATION
A 5.1 SCALE: 1" = 10'-0"

1	NICHHA ARCHITECTURAL BLOCK BRICK	2	NICHHA CANYON BRICK
3	HORIZONTAL RIBBED METAL SIDING	4	BREAK METAL TRIM - REGAL BLUE
5	VISION GLASS IN CLEAR ANODIZED STOREFRONT	6	SPANDREL GLASS IN CLEAR ANODIZED STOREFRONT

MECHANICAL

ELECTRICAL

PLUMBING

CONSULTING ENGINEERS

DESIGN / BUILDER

ARCHITECT

SELF STORAGE PROJECT for:

WASHINGTON STREET SELF STORAGE
1026 County Route 518
Montgomery Township
Somerset County, New Jersey 08558

JOB NO : GAP1069
PA : FCW
DATE : 06.29.2023

REVISIONS

Louis Vandeloecht Architect
THIS DESIGN AND THESE DIMENSIONS ARE THE PROPERTY OF LOUIS VANDELOECHE ARCHITECT AND PART OF THIS WORK MAY BE REPRODUCED OR TRANSMITTED IN ANY FORM OR BY ANY MEANS WITHOUT PERMISSION FROM LOUIS VANDELOECHE ARCHITECT

SHEET NUMBER

A 5.1
ELEVATIONS