


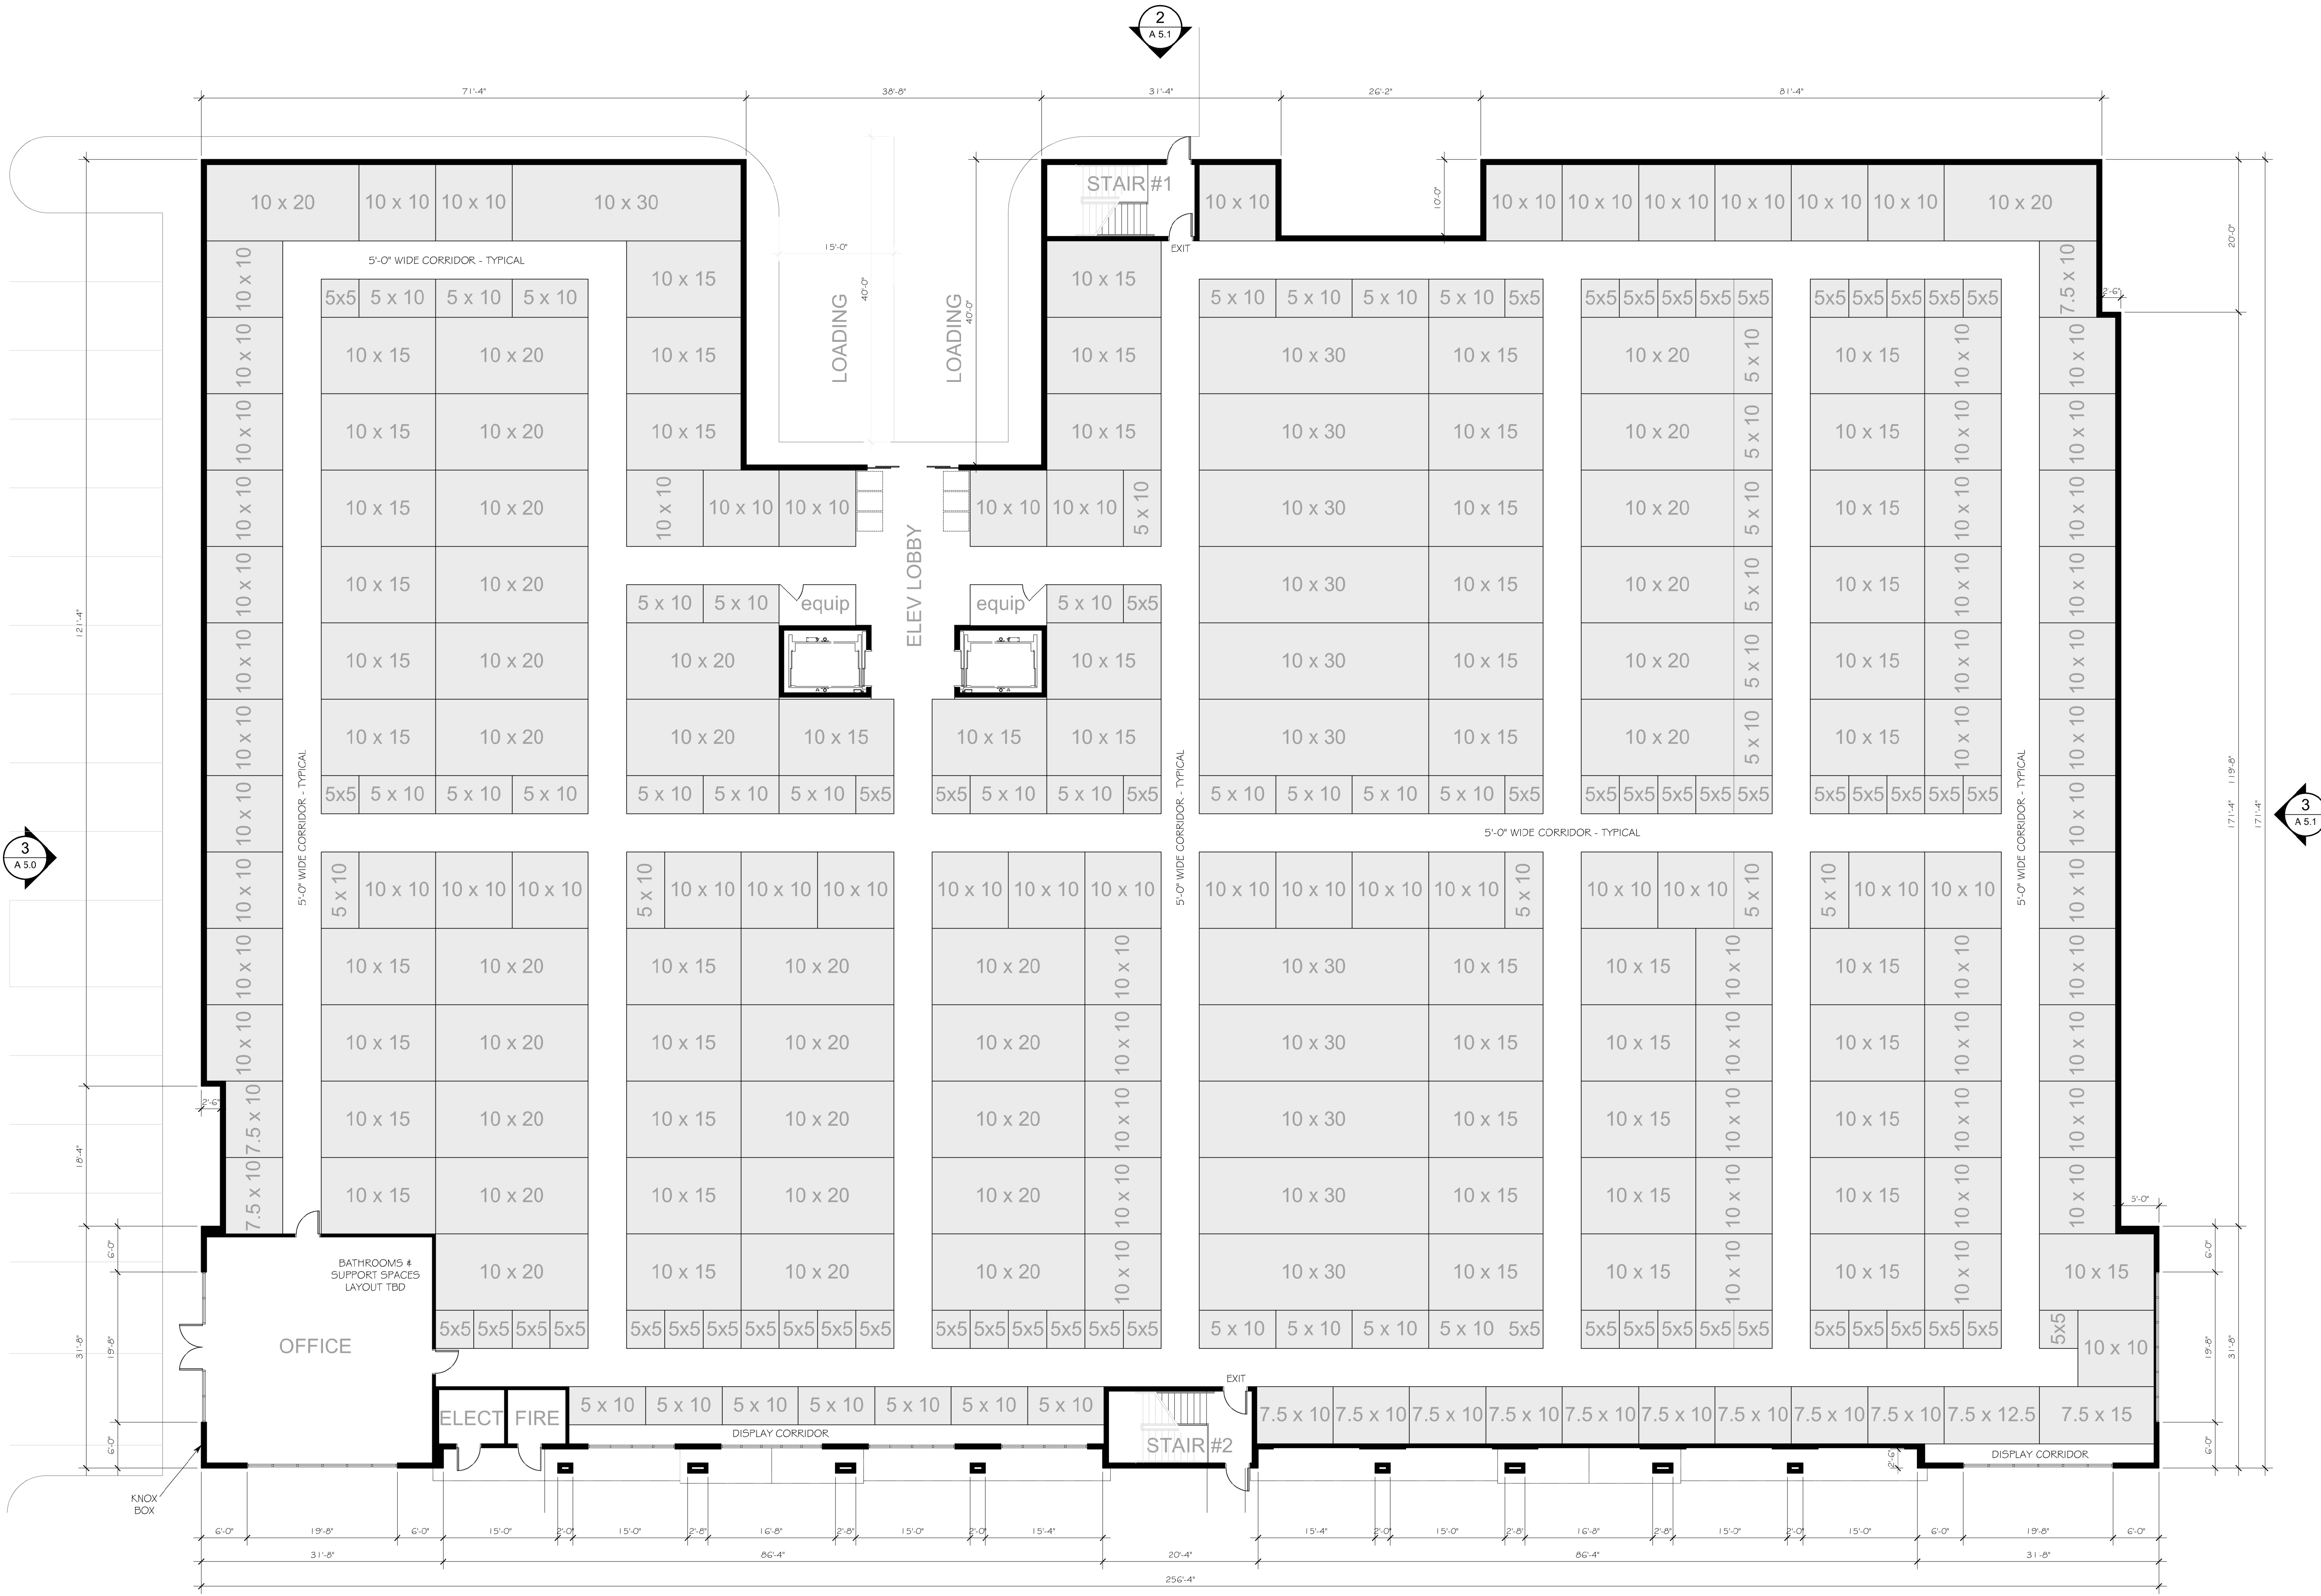

| DRAWING INDEX |                         |
|---------------|-------------------------|
| A 1.0         | FLOOR PLANS - west bldg |
| A 1.1         | 1st FLOOR PLAN          |
| A 2.0         | 2nd FLOOR PLAN          |
| A 3.0         | Not Used                |
| A 4.0         | Not Used                |
| A 5.0         | ELEVATIONS              |
| A 5.1         | ELEVATIONS              |
| A 5.2         | ELEVATIONS              |

|  |   |  |  |   |                                    |   |  |  |  |  |  |  |  |   |  |  |  |
|--|---|--|--|---|------------------------------------|---|--|--|--|--|--|--|--|---|--|--|--|
| SELF STORAGE PROJECT for:  | WASHINGTON STREET SELF STORAGE<br>1026 County Route 518<br>Montgomery Township<br>Somerset County, New Jersey 08558 |  |  | JOB NO : GAP1069<br>PA : FCW<br>DATE : 03.12.2024 | REVISIONS    ▴<br><br><br><br><br> | ARCHITECT   |  |  |  | DESIGN / BUILDER   |  |  |  | CONSULTING ENGINEERS  |  |  |  |
|  |   |  |  |   |                                    | Louis W Vandeloecht   |  |  |  | <b>ARCO MURRAY</b><br>[DESIGN BUILD]   |  |  |  | CIVIL _____<br>STRUCTURAL _____<br>MECHANICAL _____<br>ELECTRICAL _____<br>PLUMBING _____ |  |  |  |
|  |   |  |  |   |                                    | 279 GREENRIAR ESTATES,<br>KIRKWOOD, MISSOURI 63122<br>(P) 314-822-5191 (F) 314-865-0714 |  |  |  | 4849 GREENVILLE AVE. STE. 1460<br>DALLAS, TX 75206<br>(M/F) 972-445-4545<br>WWW.PCSUNATIONAL.COM |  |  |  |   |  |  |  |
|  |   |  |  |   |                                    |   |  |  |  |  |  |  |  |   |  |  |  |
|  |   |  |  |   |                                    |   |  |  |  |  |  |  |  |   |  |  |  |
|  |   |  |  |   |                                    |   |  |  |  |  |  |  |  |   |  |  |  |
| Louis Vandeloecht Architect<br>THIS DESIGN AND THESE DIMENSIONS ARE THE PROPERTY OF LOUIS VANDELOECHT ARCHITECT. ANY PARTS TO THIS HOME MAY BE REPRODUCED WITHOUT PRIOR WRITTEN PERMISSION FROM LOUIS VANDELOECHT ARCHITECT. |   |  |  |   |                                    |   |  |  |  |  |  |  |  |   |  |  |  |
| SHEET NJ-MBER<br><b>A 1.0</b><br>1st FLOOR UNIT PLAN   |   |  |  |   |                                    |   |  |  |  |  |  |  |  |   |  |  |  |



MECHANICAL

ELECTRICAL

PLUMBING

CONSULTING ENGINEERS

ARCHITECT

DESIGN / BUILDER

ARCHITECT

Louis W Vandeloecht

279 GREENRIAR ESTATES  
KIRKWOOD, MISSOURI 63122  
(P) 314-422-3191 (F) 314-465-0714  
WWW.ARCONATIONAL.COM

ARCHITECT

DESIGN BUILD

ARCO MURRAY

4848 GREENVILLE AVE, STE. 1400  
DALLAS, TX 75206  
(P) 314-422-3191 (F) 314-465-0714  
WWW.ARCONATIONAL.COM

SELF STORAGE PROJECT for:

WASHINGTON STREET SELF STORAGE

1026 County Route 518

Montgomery Township

Somerset County, New Jersey 08558

JOB NO : GAP1069

PA : FCW

DATE : 03.12.2024

REVISIONS

1

2

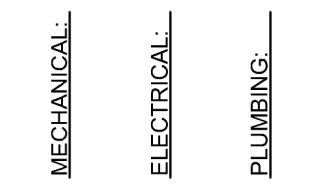

ARCHITECT

DESIGN / BUILD

**ARCO**  
MURRAY

DESIGN BUILD

4848 GREENVILLE AVE. STE. 1460  
DALLAS, TX 75206  
(P) 214/377-6681  
WWW.ARCONATIONAL.COM

Louis W Vandeloebicht

2229 GREENBRIAR ESTATES  
KIRKWOOD, MISSOURI 63122  
(P) 314-822-5191 (F) 314-963-0714

SELF STORAGE PROJECT for:  
WASHINGTON STREET SELF STORAGE  
1026 County Route 518  
Montgomery Township  
Somerset County, New Jersey 08558

JOB NO : GAP1069  
PA : FCW  
DATE : 03.12.2024

REVISIONS 

Louis Vandeloecht Architect

THIS DESIGN AND THESE DIMENSIONS ARE THE PROPERTY OF LOUIS VANDELOECHT ARCHITECT - NO PART OF THIS WORK MAY BE REPRODUCED WITHOUT PRIOR WRITTEN PERMISSION FROM LOUIS VANDELOECHT ARCHITECT.


---

SHEET NUMBER

**A 2.0**

2nd FLOOR UNIT PLAN



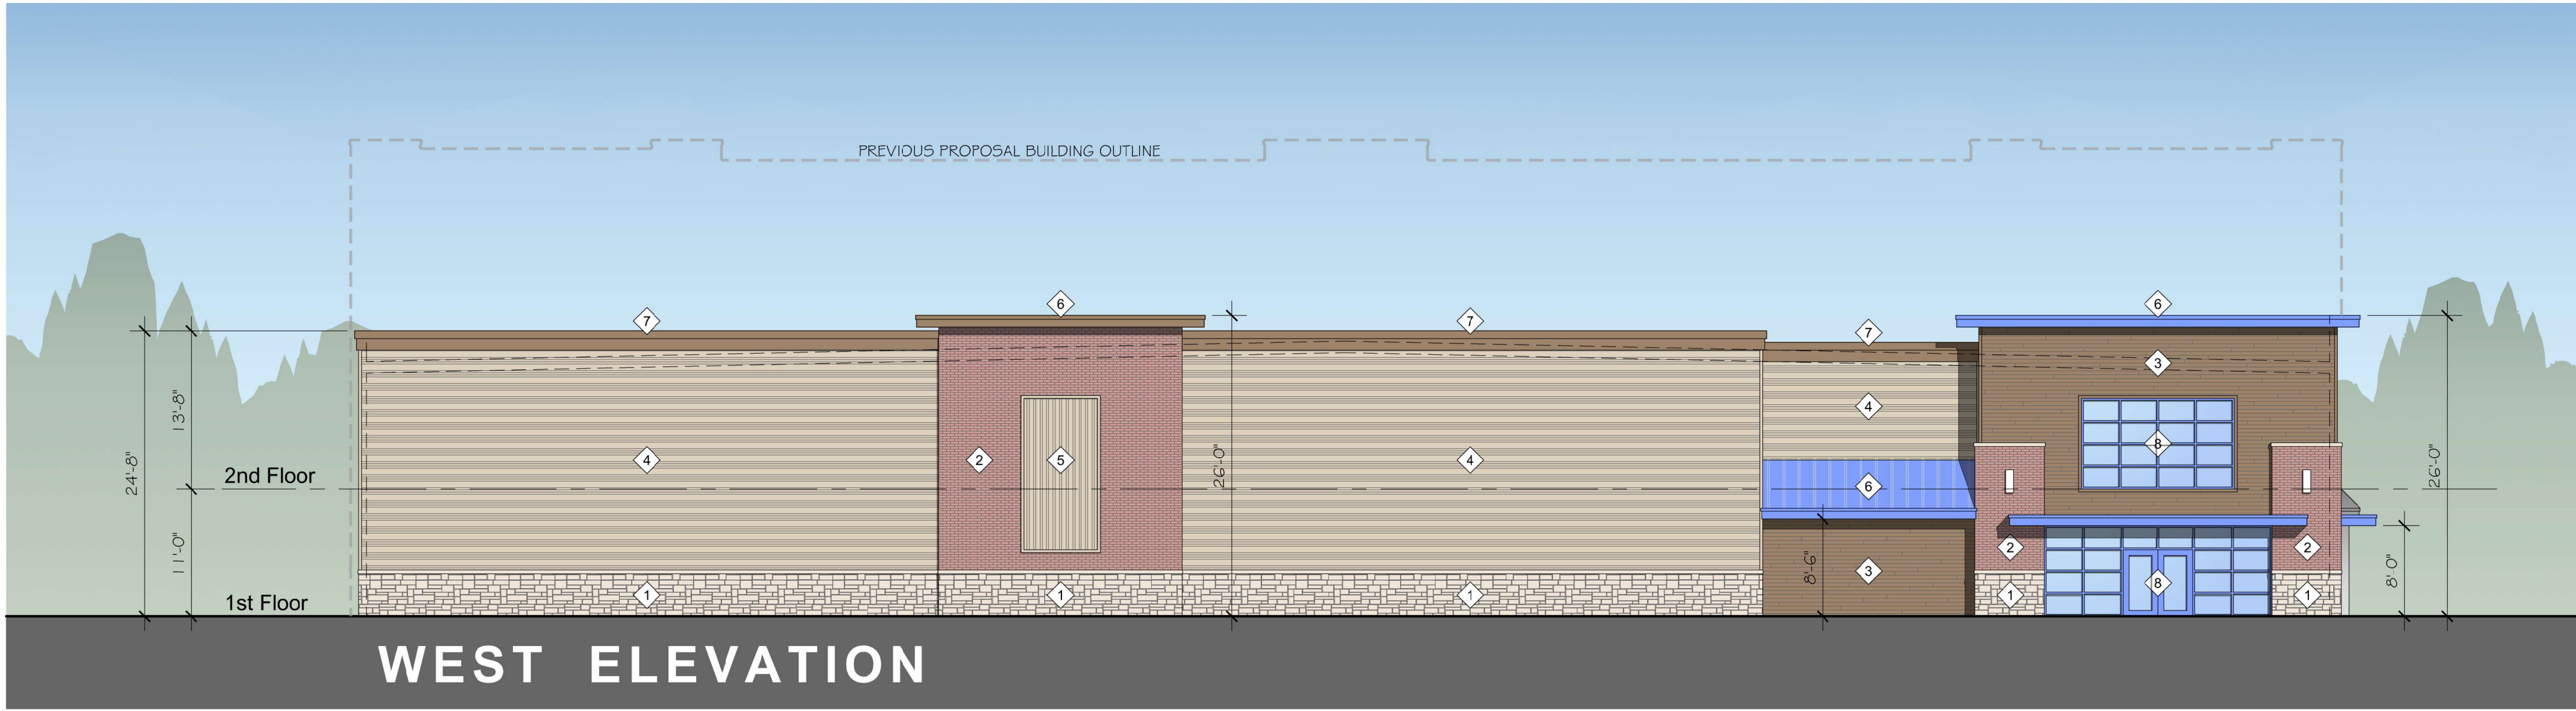


- |   |   |   |  |   |                                    |
|---|---|---|--|---|------------------------------------|
| 1 | ELDORADO STONE, CLIFFSTONE - CAMBRIA    | 4 | METAL SALES, HORIZONTAL SIDING - SANDSTONE (W51) | 7 | METAL CORNICE - MATCH VINTAGE WOOD |
| 2 | NICHIHA, VINTAGE BRICK - ALEXANDER BUFF | 5 | METAL SALES, VERTICAL SIDING - SANDSTONE (W51)   | 8 | VISION GLASS IN BLUE STOREFRONT    |
| 3 | NICHIHA, VINTAGE WOOD - CEDAR           | 6 | METAL OVERHEAD DOOR / METAL TRIM - BLUE          | 9 | SPANDREL GLASS IN BLUE STOREFRONT  |

3 WEST ELEVATION  
A 5.0 SCALE: 1" = 10'-0"




2 SOUTH ELEVATION  
A 5.0 SCALE: 1" = 10'-0"

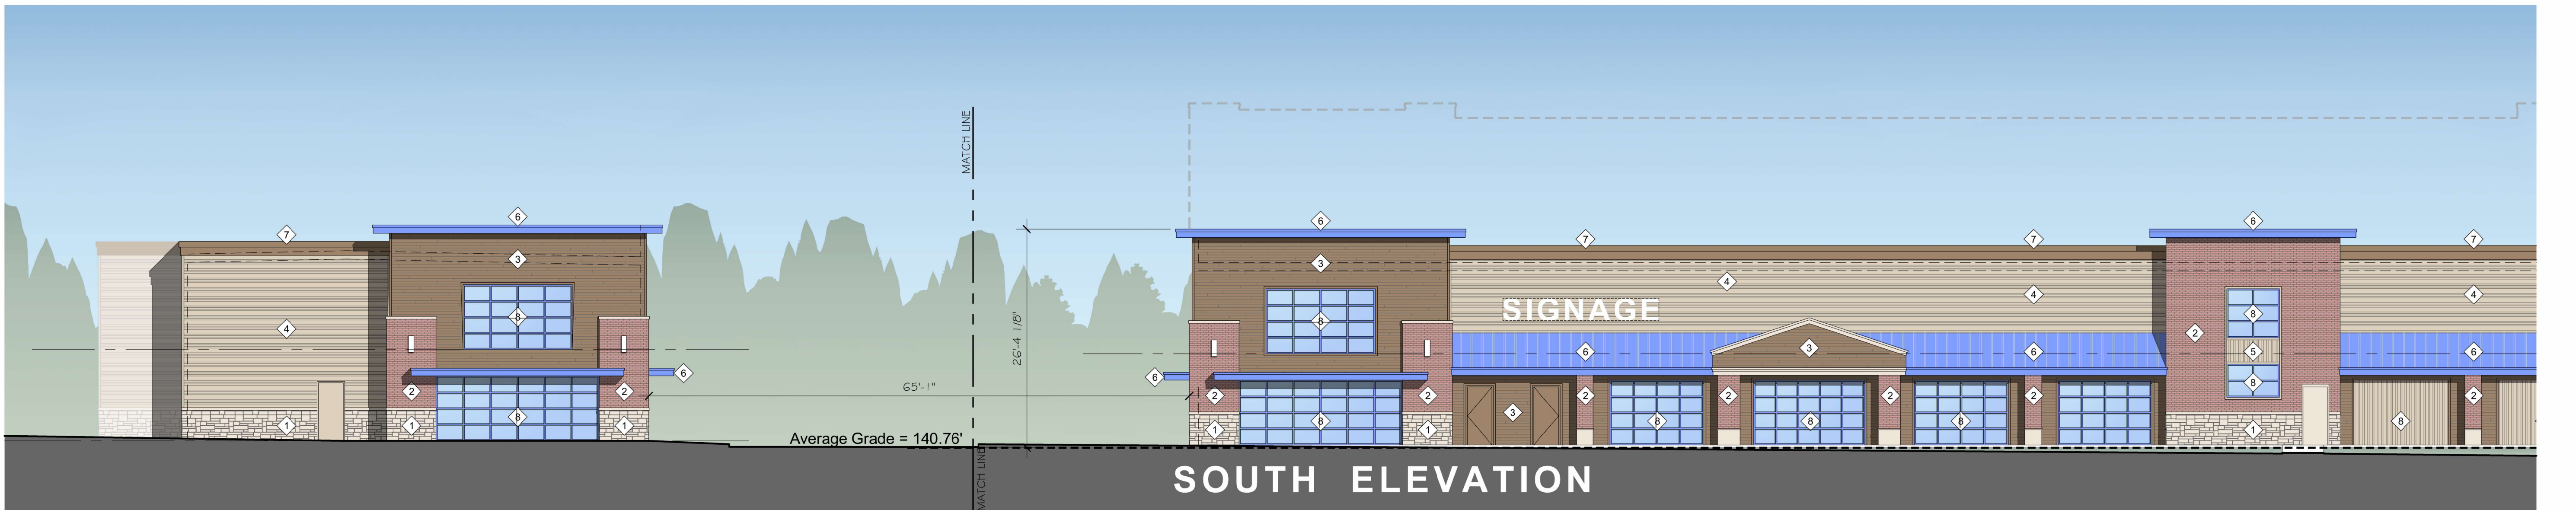

1 SOUTH ELEVATION  
A 5.0 SCALE: 1" = 10'-0"


|   |  |                      |
|---|--|----------------------|
| ARCHITECT   | DESIGN / BUILDER   | CONSULTING ENGINEERS |
| Louis W Vandeloeh   | ARCO MURRAY  |                      |
| 279 GREENRIAR ESTATES<br>KIRKWOOD, MISSOURI 63122<br>(P) 314-422-5191 (F) 314-465-0714<br>WWW.ARCONATIONAL.COM      | 4848 GREENVILLE AVE, STE. 1400<br>DALLAS, TX 75206<br>WWW.ARCONATIONAL.COM |                      |
| SELF STORAGE PROJECT for:   |  |                      |
| WASHINGTON STREET SELF STORAGE<br>1026 County Route 518<br>Montgomery Township<br>Somerset County, New Jersey 08558 |  |                      |
| JOB NO : GAP1069  |  |                      |
| PA : FCW  |  |                      |
| DATE : 03.12.2024   |  |                      |
| REVISIONS   |  |                      |
| 1   |  |                      |
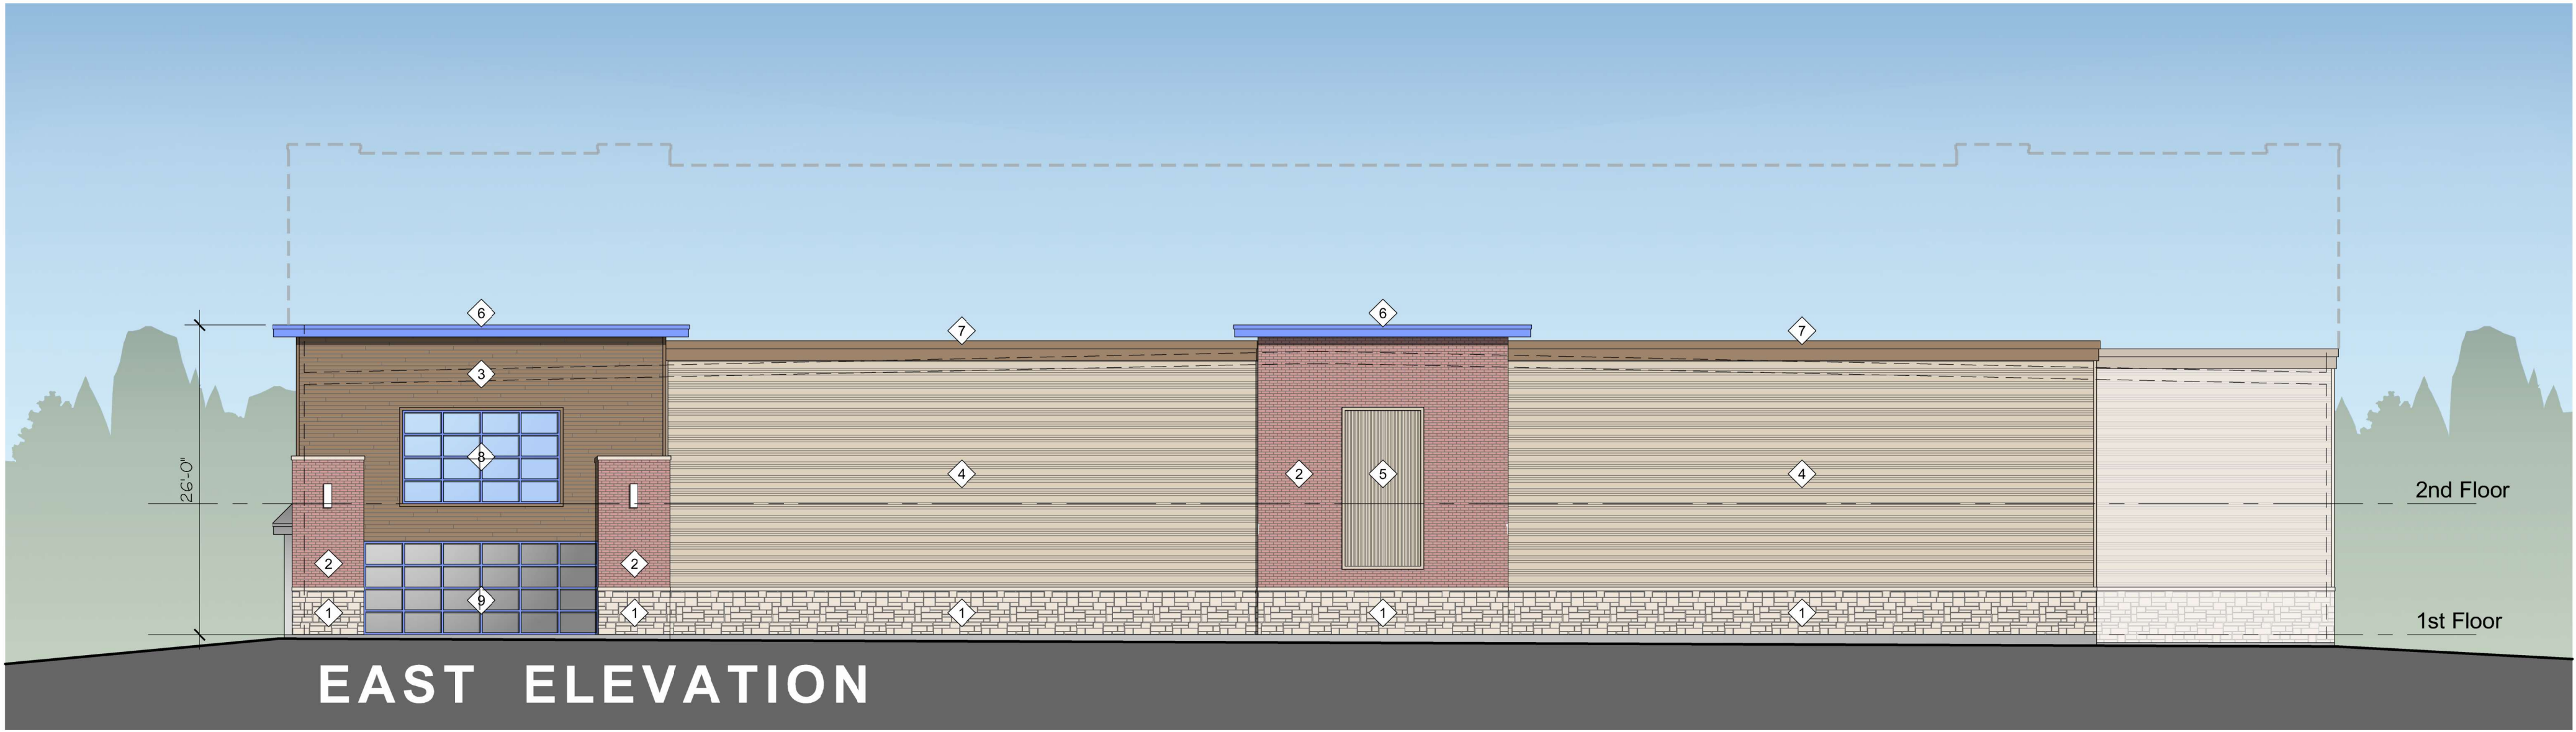


- |  |   |  |   |  |                                       |
|--|---|--|---|--|---------------------------------------|
|  | 1. ELDERADO STONE, CLIFFSTONE - CAMBRIA   |  | 4. METAL SALES, HORIZONTAL SIDING - SANDSTONE (W51) |  | 7. METAL CORNICE - MATCH VINTAGE WOOD |
|  | 2. NICHHA, VINTAGE BRICK - ALEXANDER BUFF |  | 5. METAL SALES, VERTICAL SIDING - SANDSTONE (W51)   |  | 8. VISION GLASS IN BLUE STOREFRONT    |
|  | 3. NICHHA, VINTAGE WOOD - CEDAR           |  | 6. METAL OVERHEAD DOOR / METAL TRIM - BLUE          |  | 9. SPANDREL GLASS IN BLUE STOREFRONT  |

3 EAST ELEVATION  
A 5.1 SCALE: 1" = 10'-0"

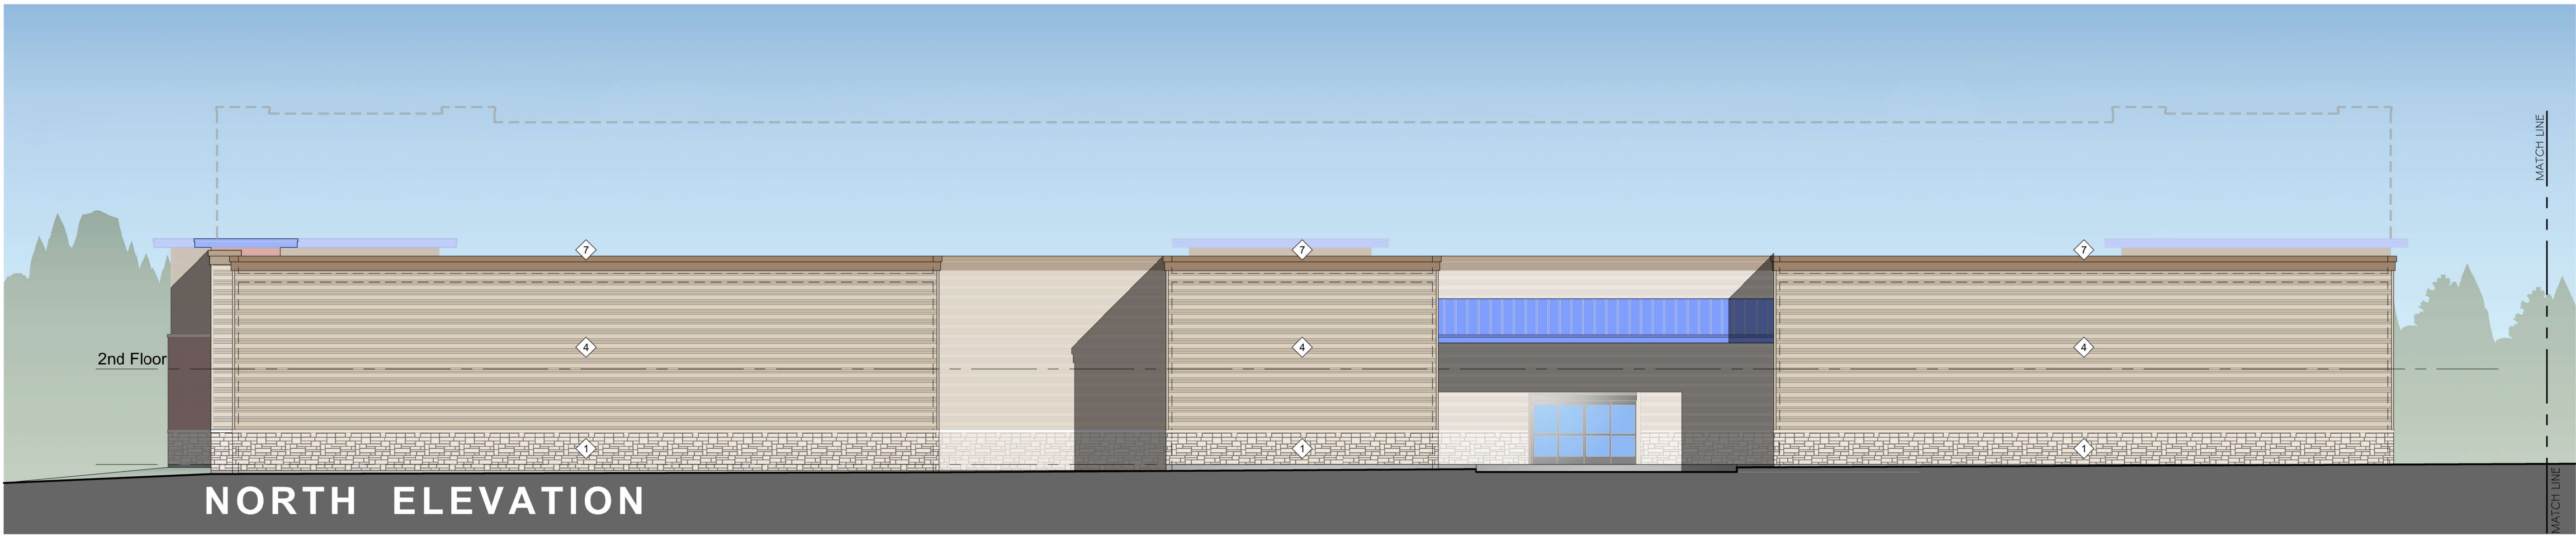


2 NORTH ELEVATION  
A 5.1 SCALE: 1" = 10'-0"

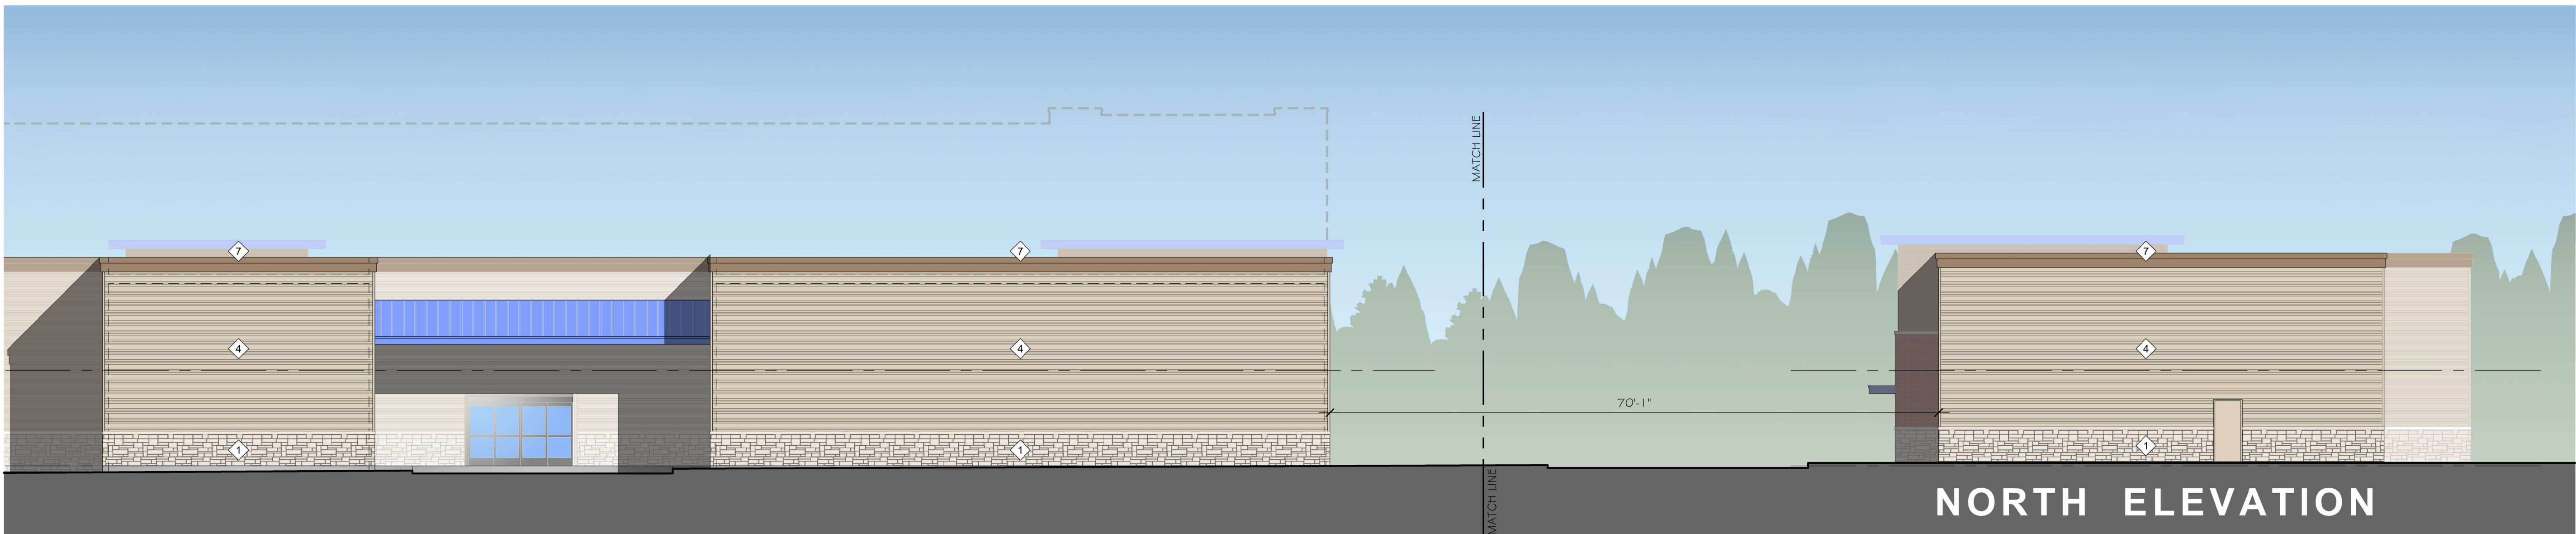

1 NORTH ELEVATION  
A 5.1 SCALE: 1" = 10'-0"


|   |  |                      |
|---|--|----------------------|
| ARCHITECT   | DESIGN / BUILDER   | CONSULTING ENGINEERS |
| Louis W Vandeloecht   | ARCO MURRAY  |                      |
| 279 GREENRIAR ESTATES<br>KIRKWOOD, MISSOURI 63122<br>(P) 314-422-5191 (F) 314-465-0714                              | DESIGN BUILD<br>4848 GREENVILLE AVE, STE. 1400<br>DALLAS, TX 75206<br>WWW.ARCONATIONAL.COM |                      |
| SELF STORAGE PROJECT for:   |  |                      |
| WASHINGTON STREET SELF STORAGE<br>1026 County Route 518<br>Montgomery Township<br>Somerset County, New Jersey 08558 |  |                      |
| JOB NO : GAP1069  |  |                      |
| PA : FCW  |  |                      |
| DATE : 03.12.2024   |  |                      |
| REVISIONS   |  |                      |
| 1   |  |                      |
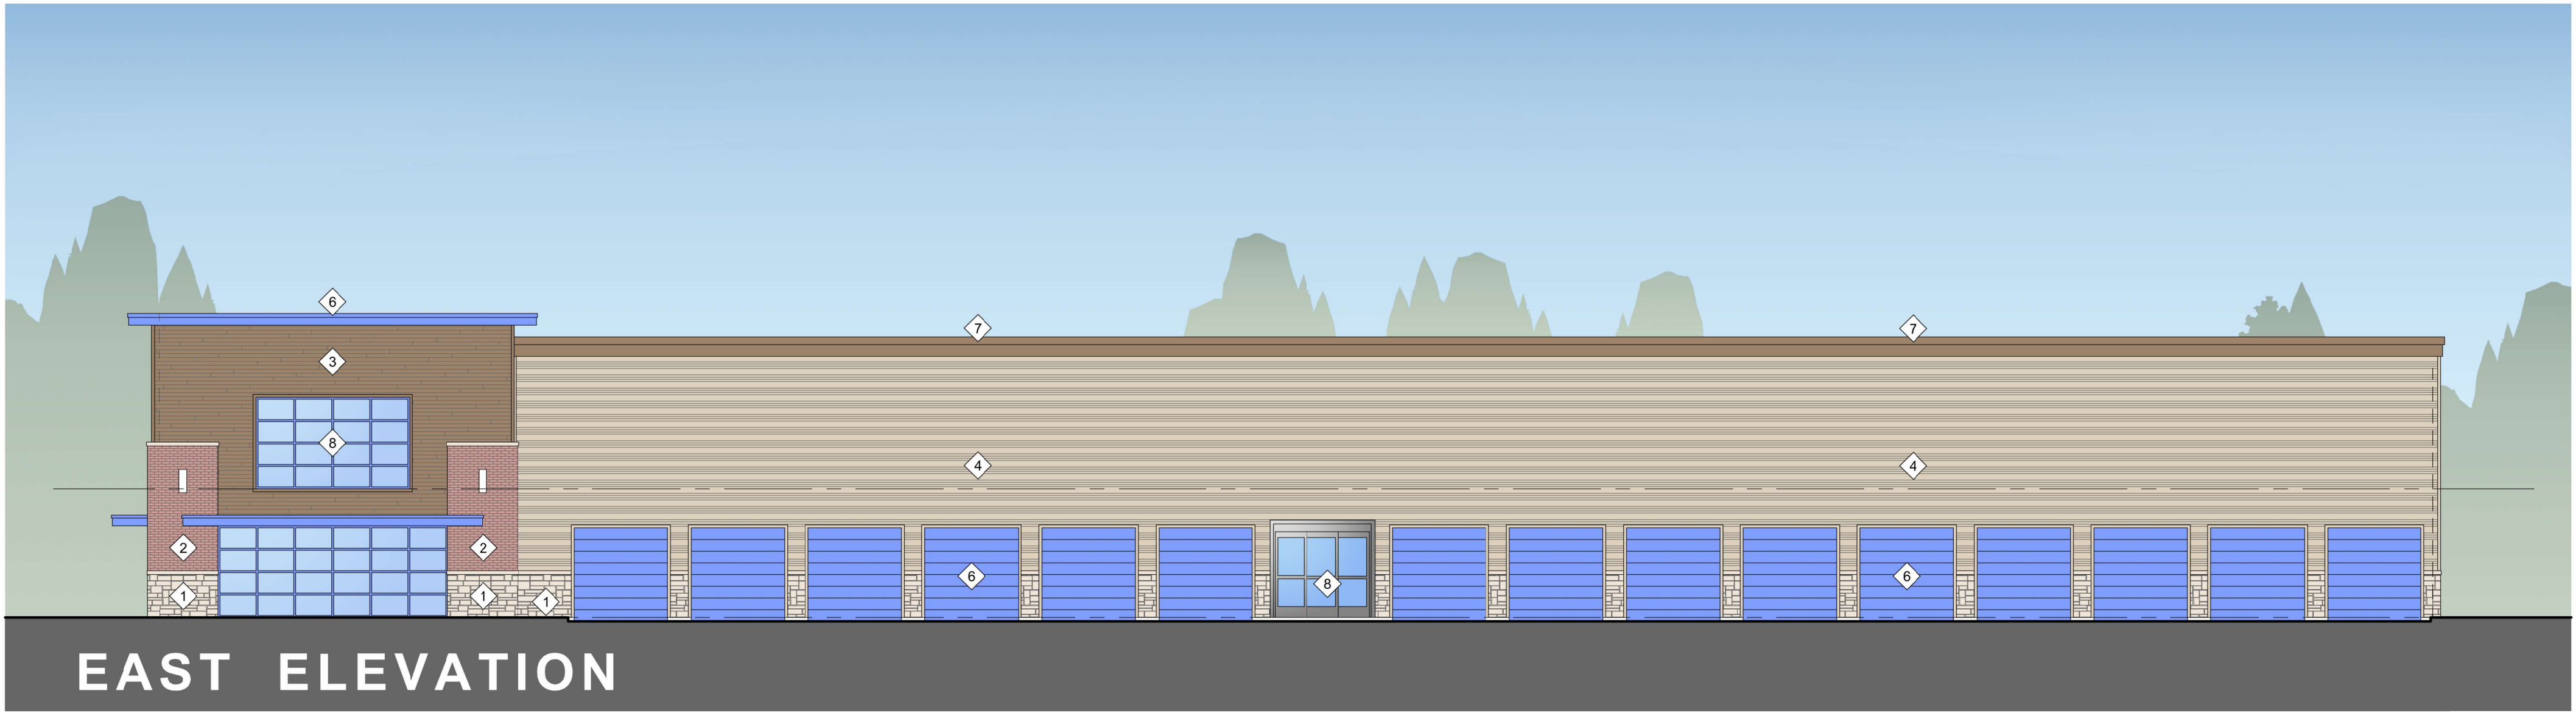

EAST ELEVATION

2 EAST ELEVATION  
A 5.2 SCALE: 1" = 10'-0"

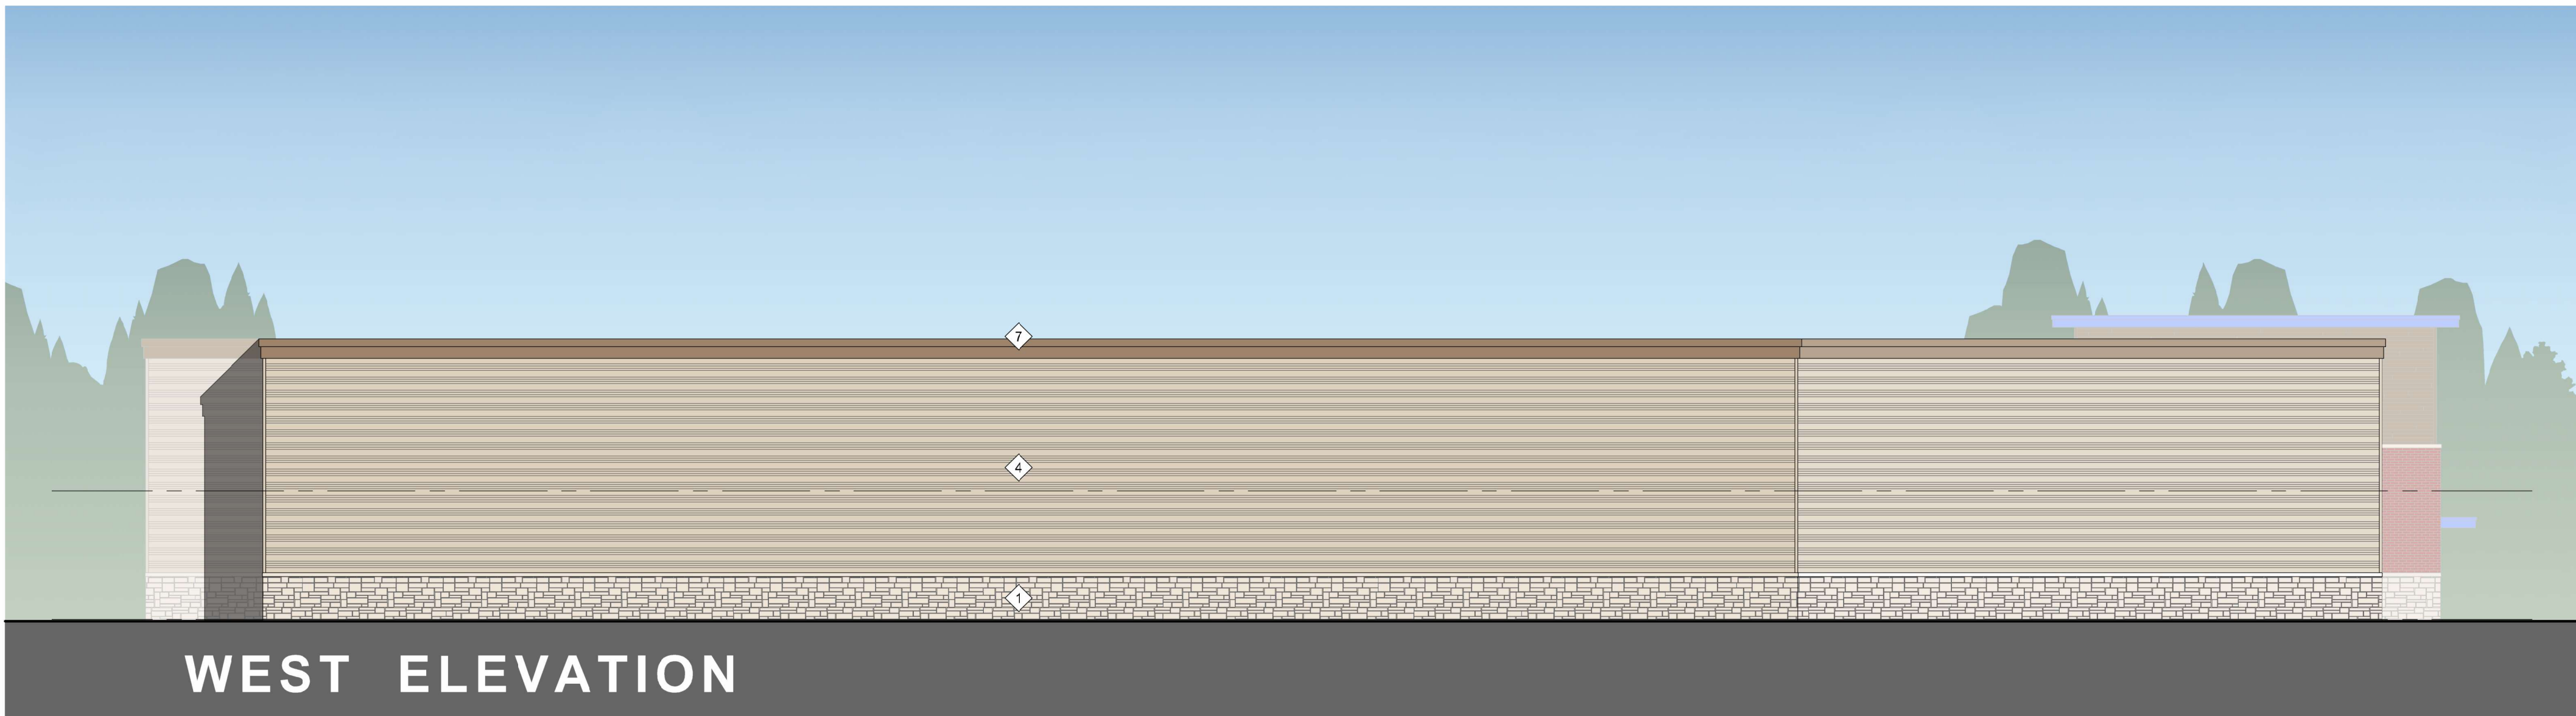

WEST ELEVATION

1 WEST ELEVATION  
A 5.2 SCALE: 1" = 10'-0"

|  |  |  |
|--|--|--|
|  |  |  |
|  |  |  |
|  |  |  |

ARCHITECT

Louis W Vandeloecht  
279 GREENRIAR ESTATES  
KIRKWOOD, MISSOURI 63122  
(P) 314-422-5191 (F) 314-465-0714  
WWW.ARCONATIONAL.COM

DESIGN / BUILDER

**ARCO MURRAY**  
| DESIGN BUILD  
4848 GREENVILLE AVE, STE. 1400  
DALLAS, TX 75206  
WWW.ARCONATIONAL.COM

CONSULTING ENGINEERS

MECHANICAL: \_\_\_\_\_  
ELECTRICAL: \_\_\_\_\_  
PLUMBING: \_\_\_\_\_  
STRUCTURAL: \_\_\_\_\_  
CIVIL: \_\_\_\_\_

SELF STORAGE PROJECT for:  
WASHINGTON STREET SELF STORAGE  
1026 County Route 518  
Montgomery Township  
Somerset County, New Jersey 08558

JOB NO : GAP1069  
PA : FCW  
DATE : 03.12.2024

REVISIONS

Louis Vandeloecht Architect

THIS DESIGN AND THESE DRAWINGS ARE THE PROPERTY OF LOUIS VANDELOECHT ARCHITECT. NO PART OF THIS WORK MAY BE REPRODUCED OR TRANSMITTED IN ANY FORM OR BY ANY MEANS, ELECTRONIC OR MECHANICAL, INCLUDING PHOTOCOPYING, RECORDING, OR BY ANY INFORMATION STORAGE AND RETRIEVAL SYSTEM, WITHOUT THE WRITTEN PERMISSION OF LOUIS VANDELOECHT ARCHITECT.

SHEET NUMBER

A 5.2

ELEVATIONS