
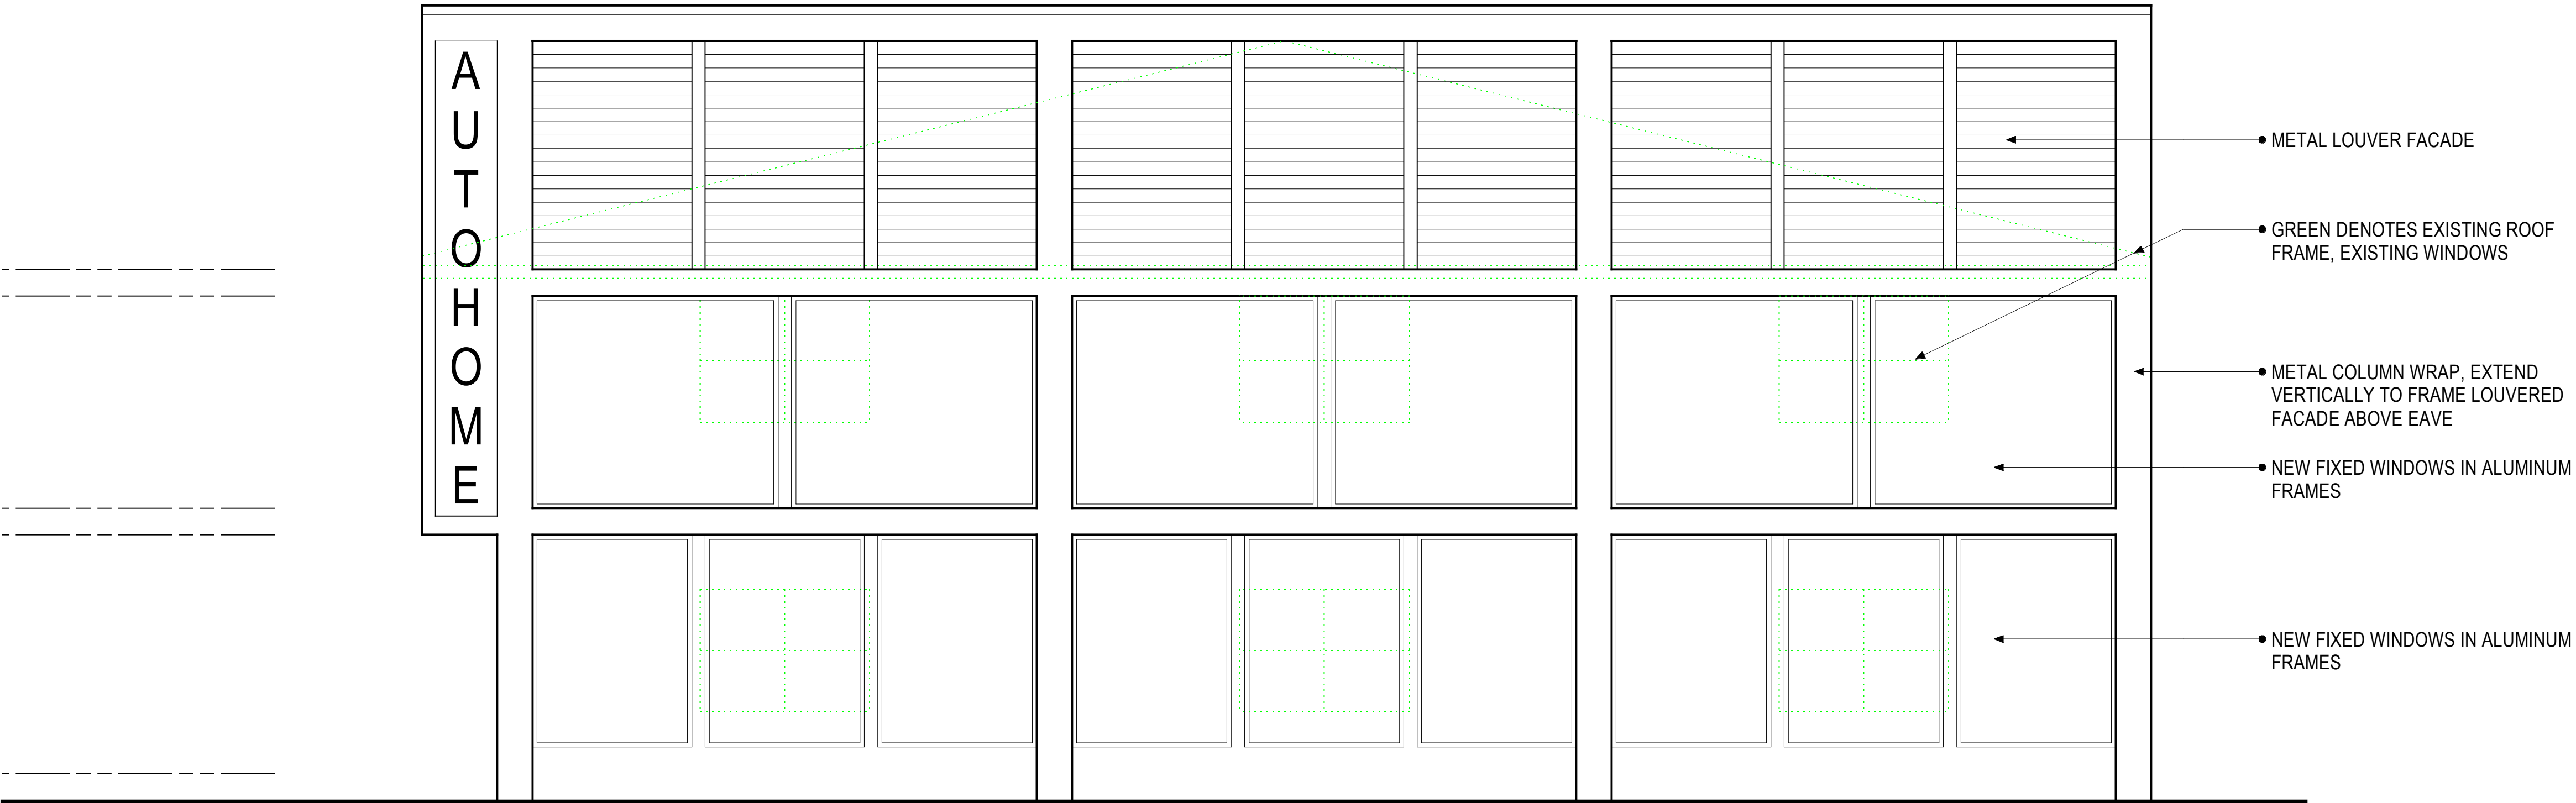



EXISTING FRONT ELEVATION - BUILDING H


FACING ROUTE 206
SCALE: 1/4" = 1'-0"

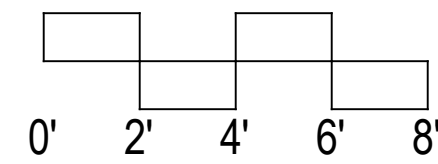

PROPOSED FRONT ELEVATION - BUILDING H


FACING ROUTE 206
SCALE: 1/4" = 1'-0"

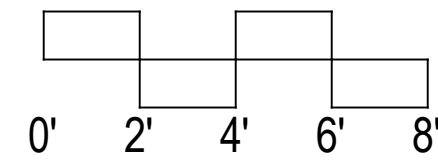

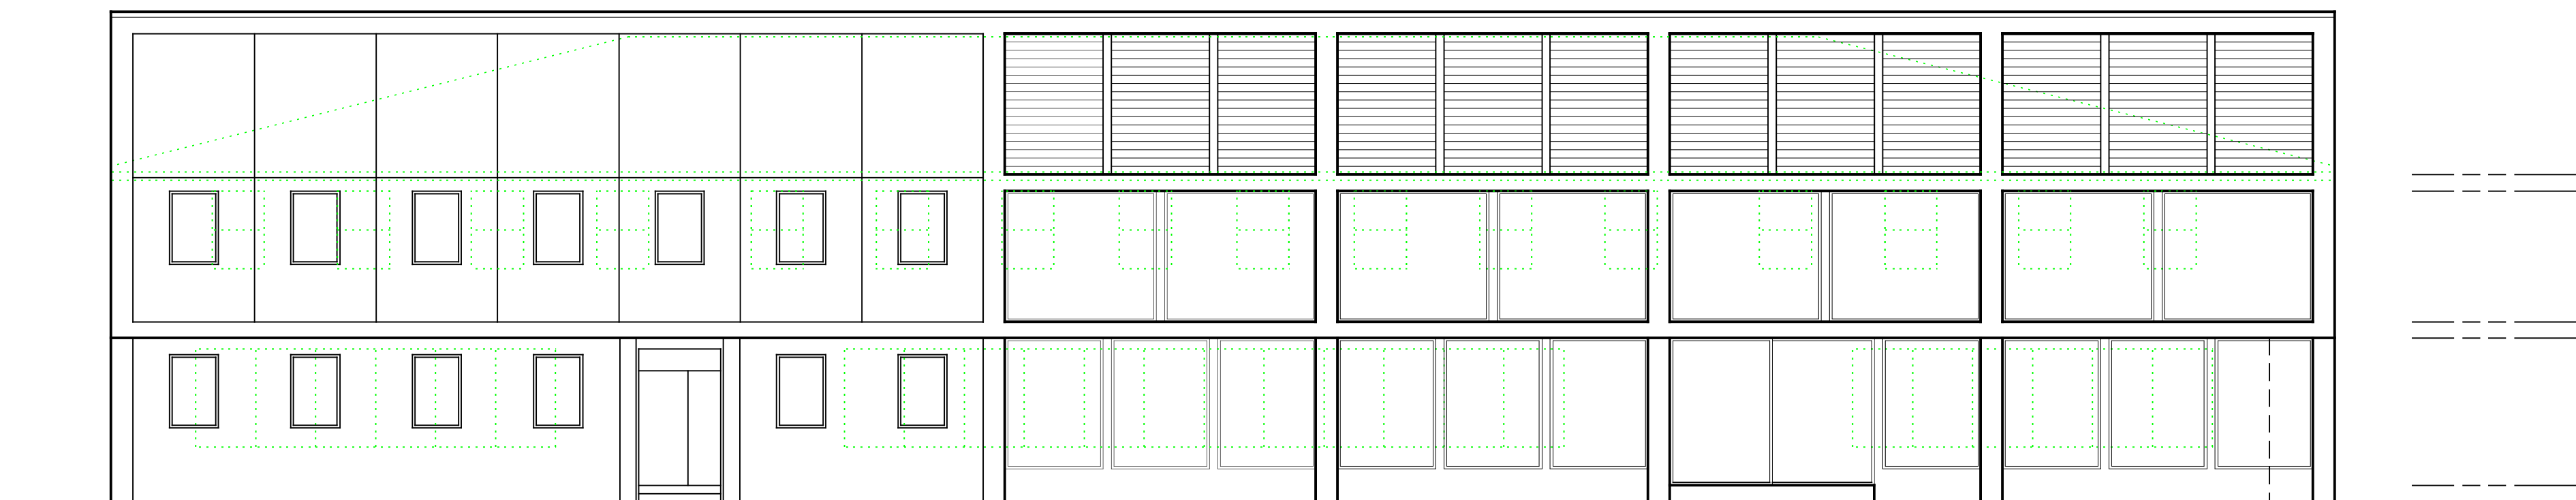


LEFT SIDE ELEVATION - BUILDING H

FACING NORTH
SCALE: 1/8" = 1'-0"
0' 2' 4' 6' 8'

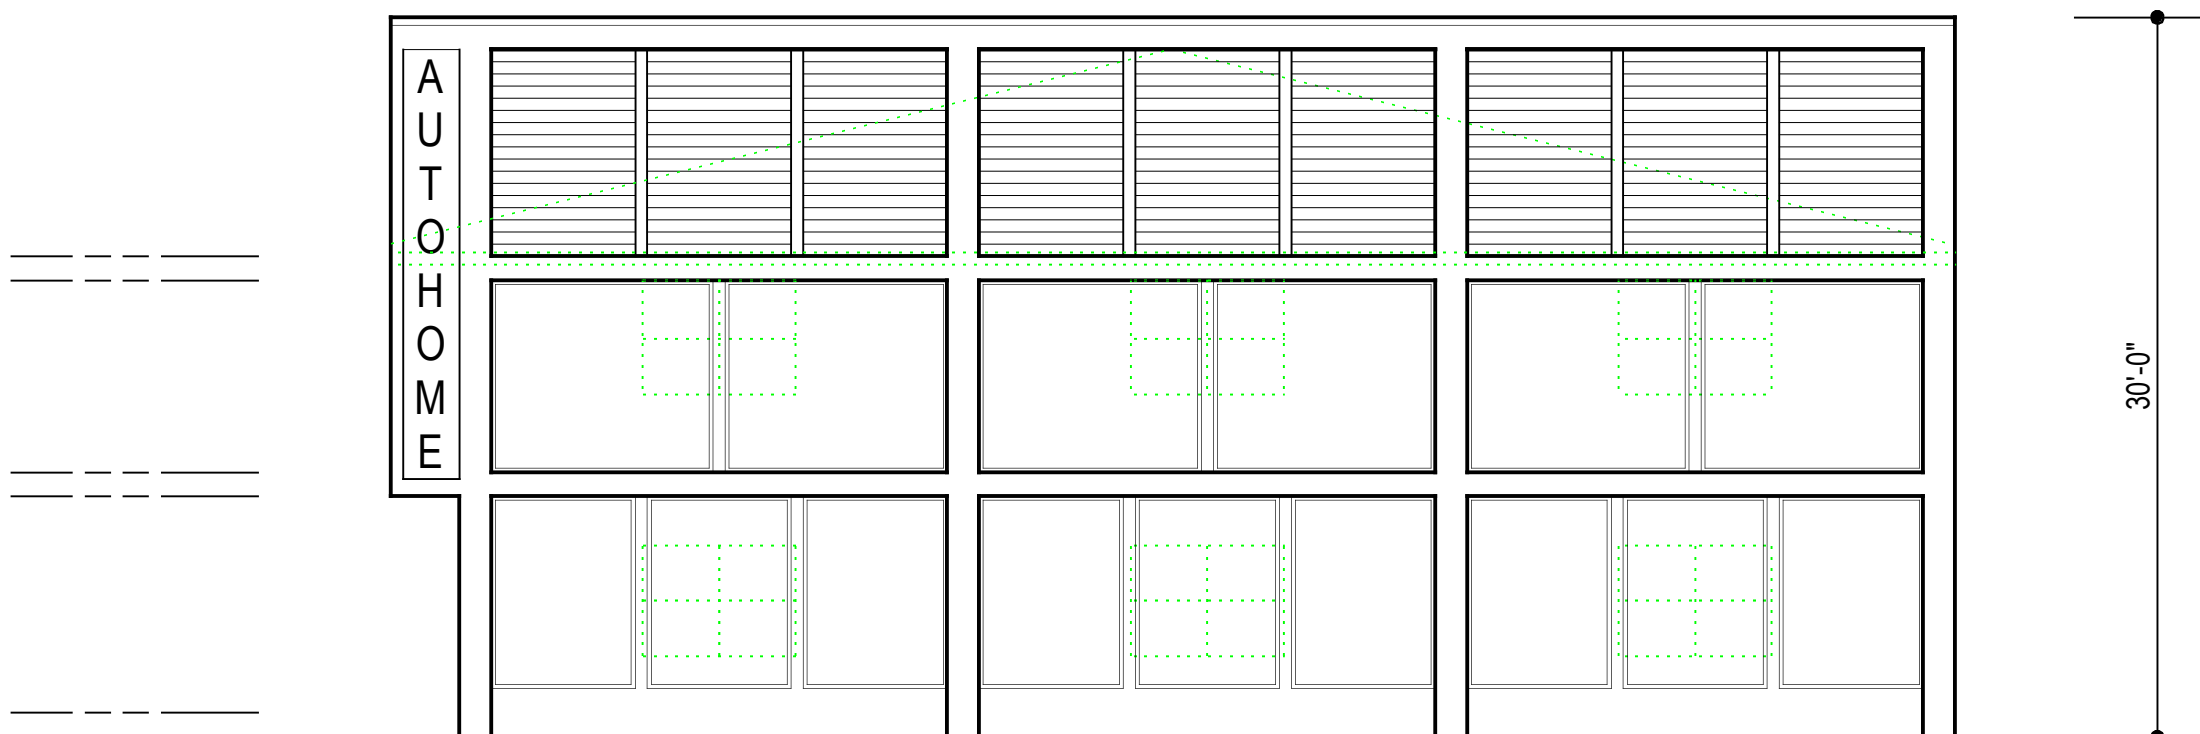


FRONT ELEVATION - BUILDING H

FACING ROUTE 206
SCALE: 1/8" = 1'-0"
0' 2' 4' 6' 8'

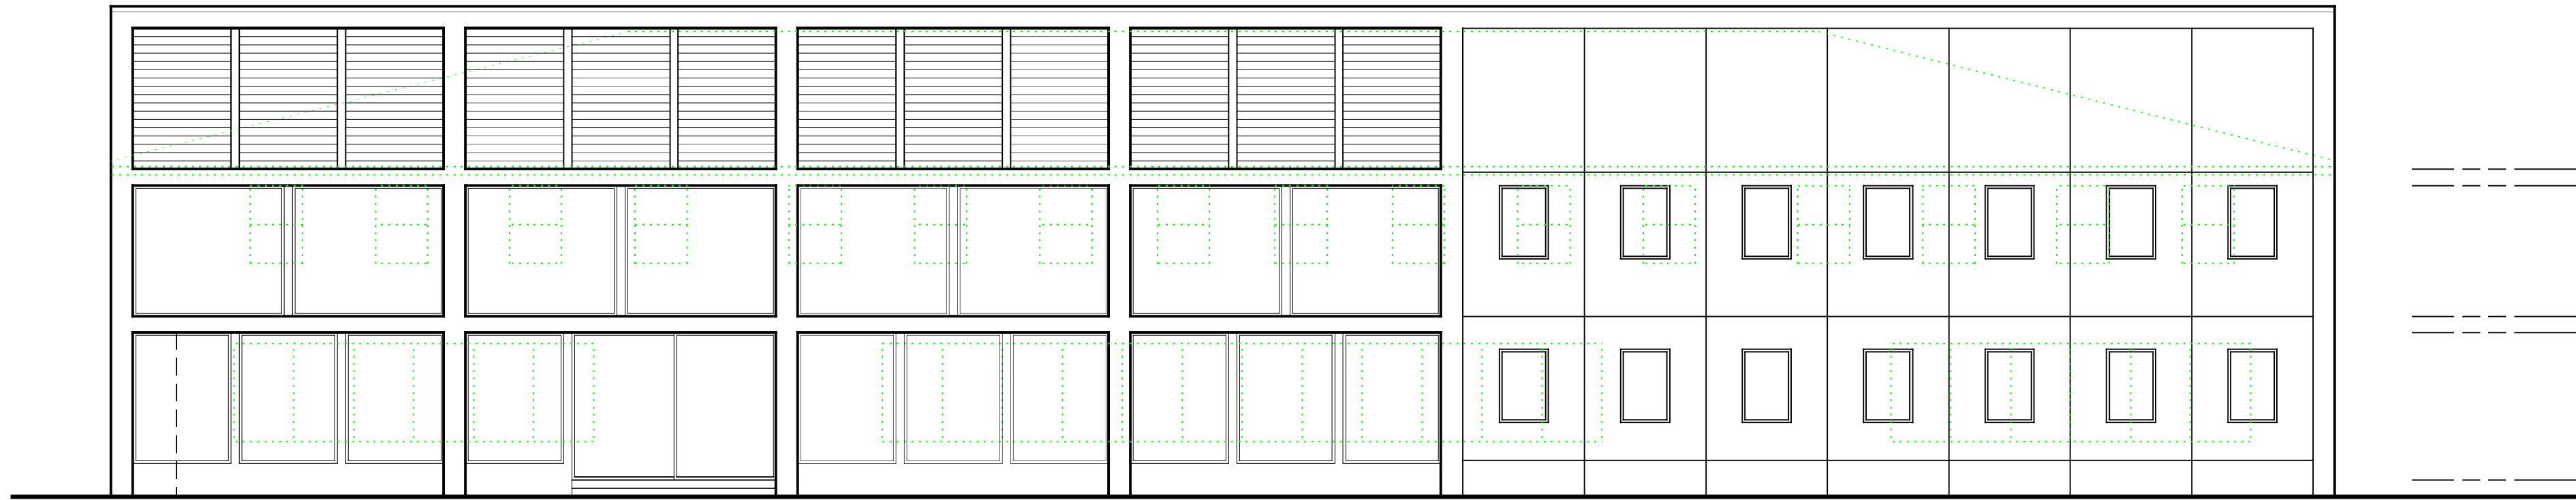

RIGHT SIDE ELEVATION - BUILDING H

FACING SOUTH
SCALE: 1/8" = 1'-0"
0' 2' 4' 6' 8'

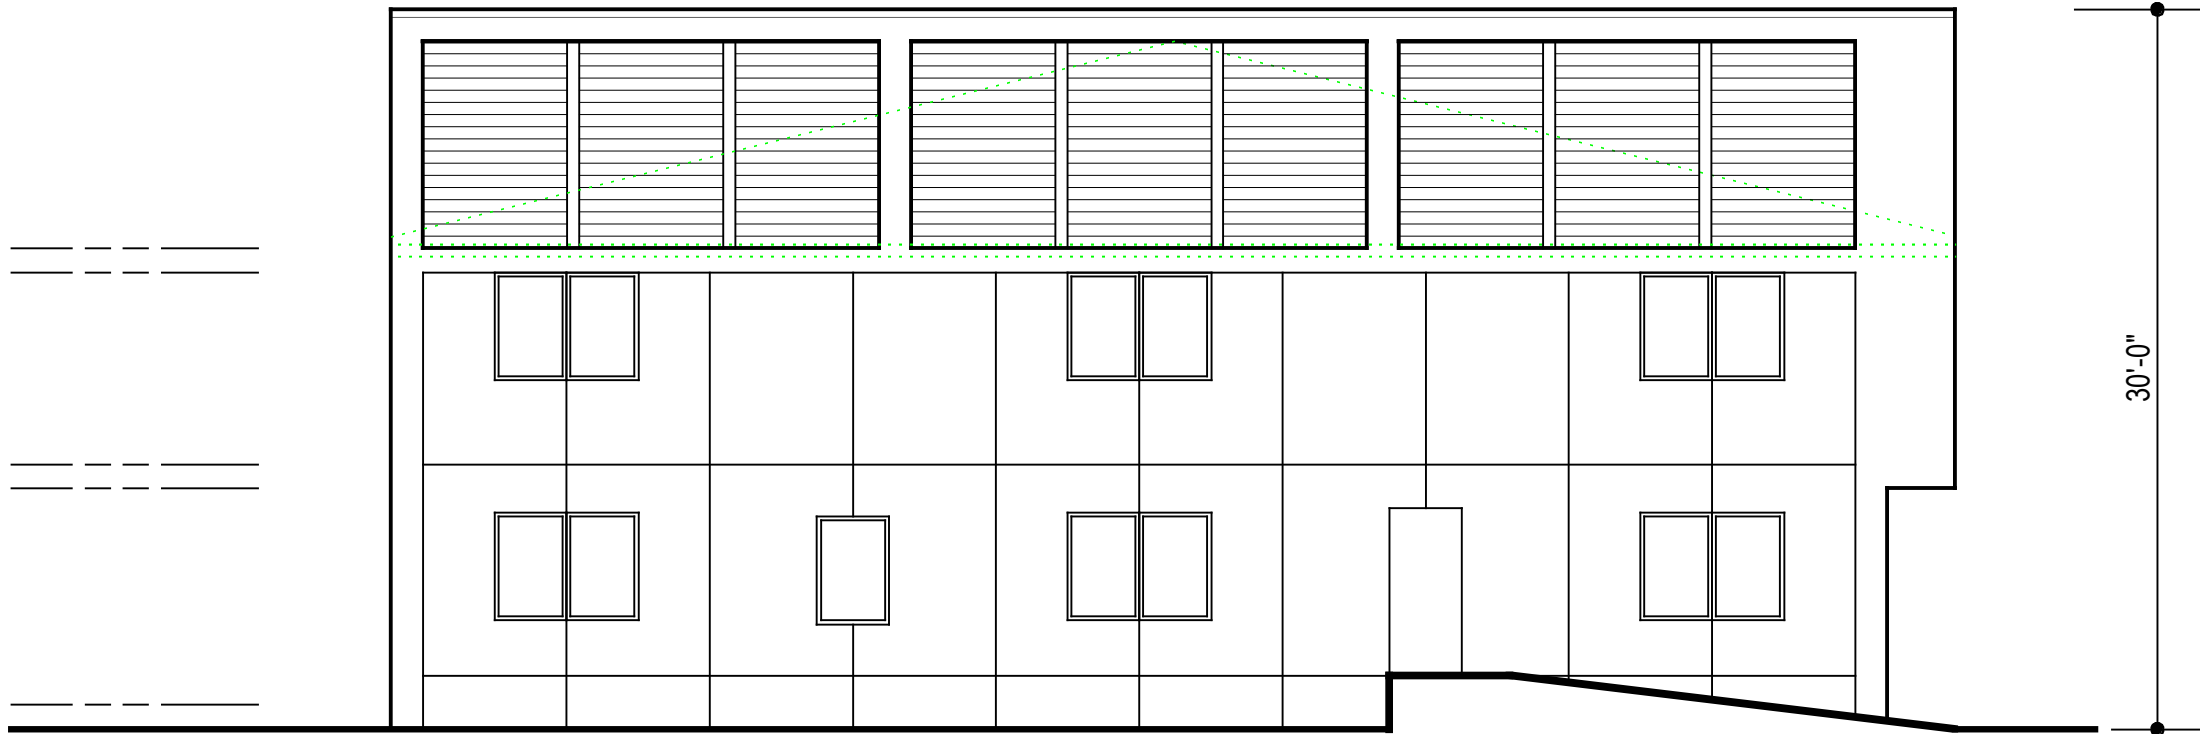


REAR ELEVATION - BUILDING H

FACING EAST
SCALE: 1/8" = 1'-0"
0' 2' 4' 6' 8'

PROPOSED RENOVATIONS
AT BLOCK 35001, LOT 15
MONTGOMERY TWP, NJ

RALPH L. FINELLI ARCHITECT
P.O. BOX 144
SERGEANTSVILLE NJ 08557
PH 908 581 0757
RLFINELLIARCHITECT@GMAIL.COM

NJ LIC 08923
PA LIC RA-012295-B

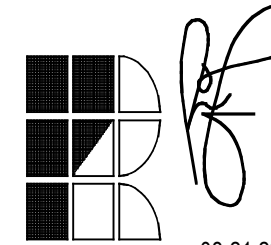


08.21.23

ARCH JOB 2391



07.21.23

SHEET SKH-2

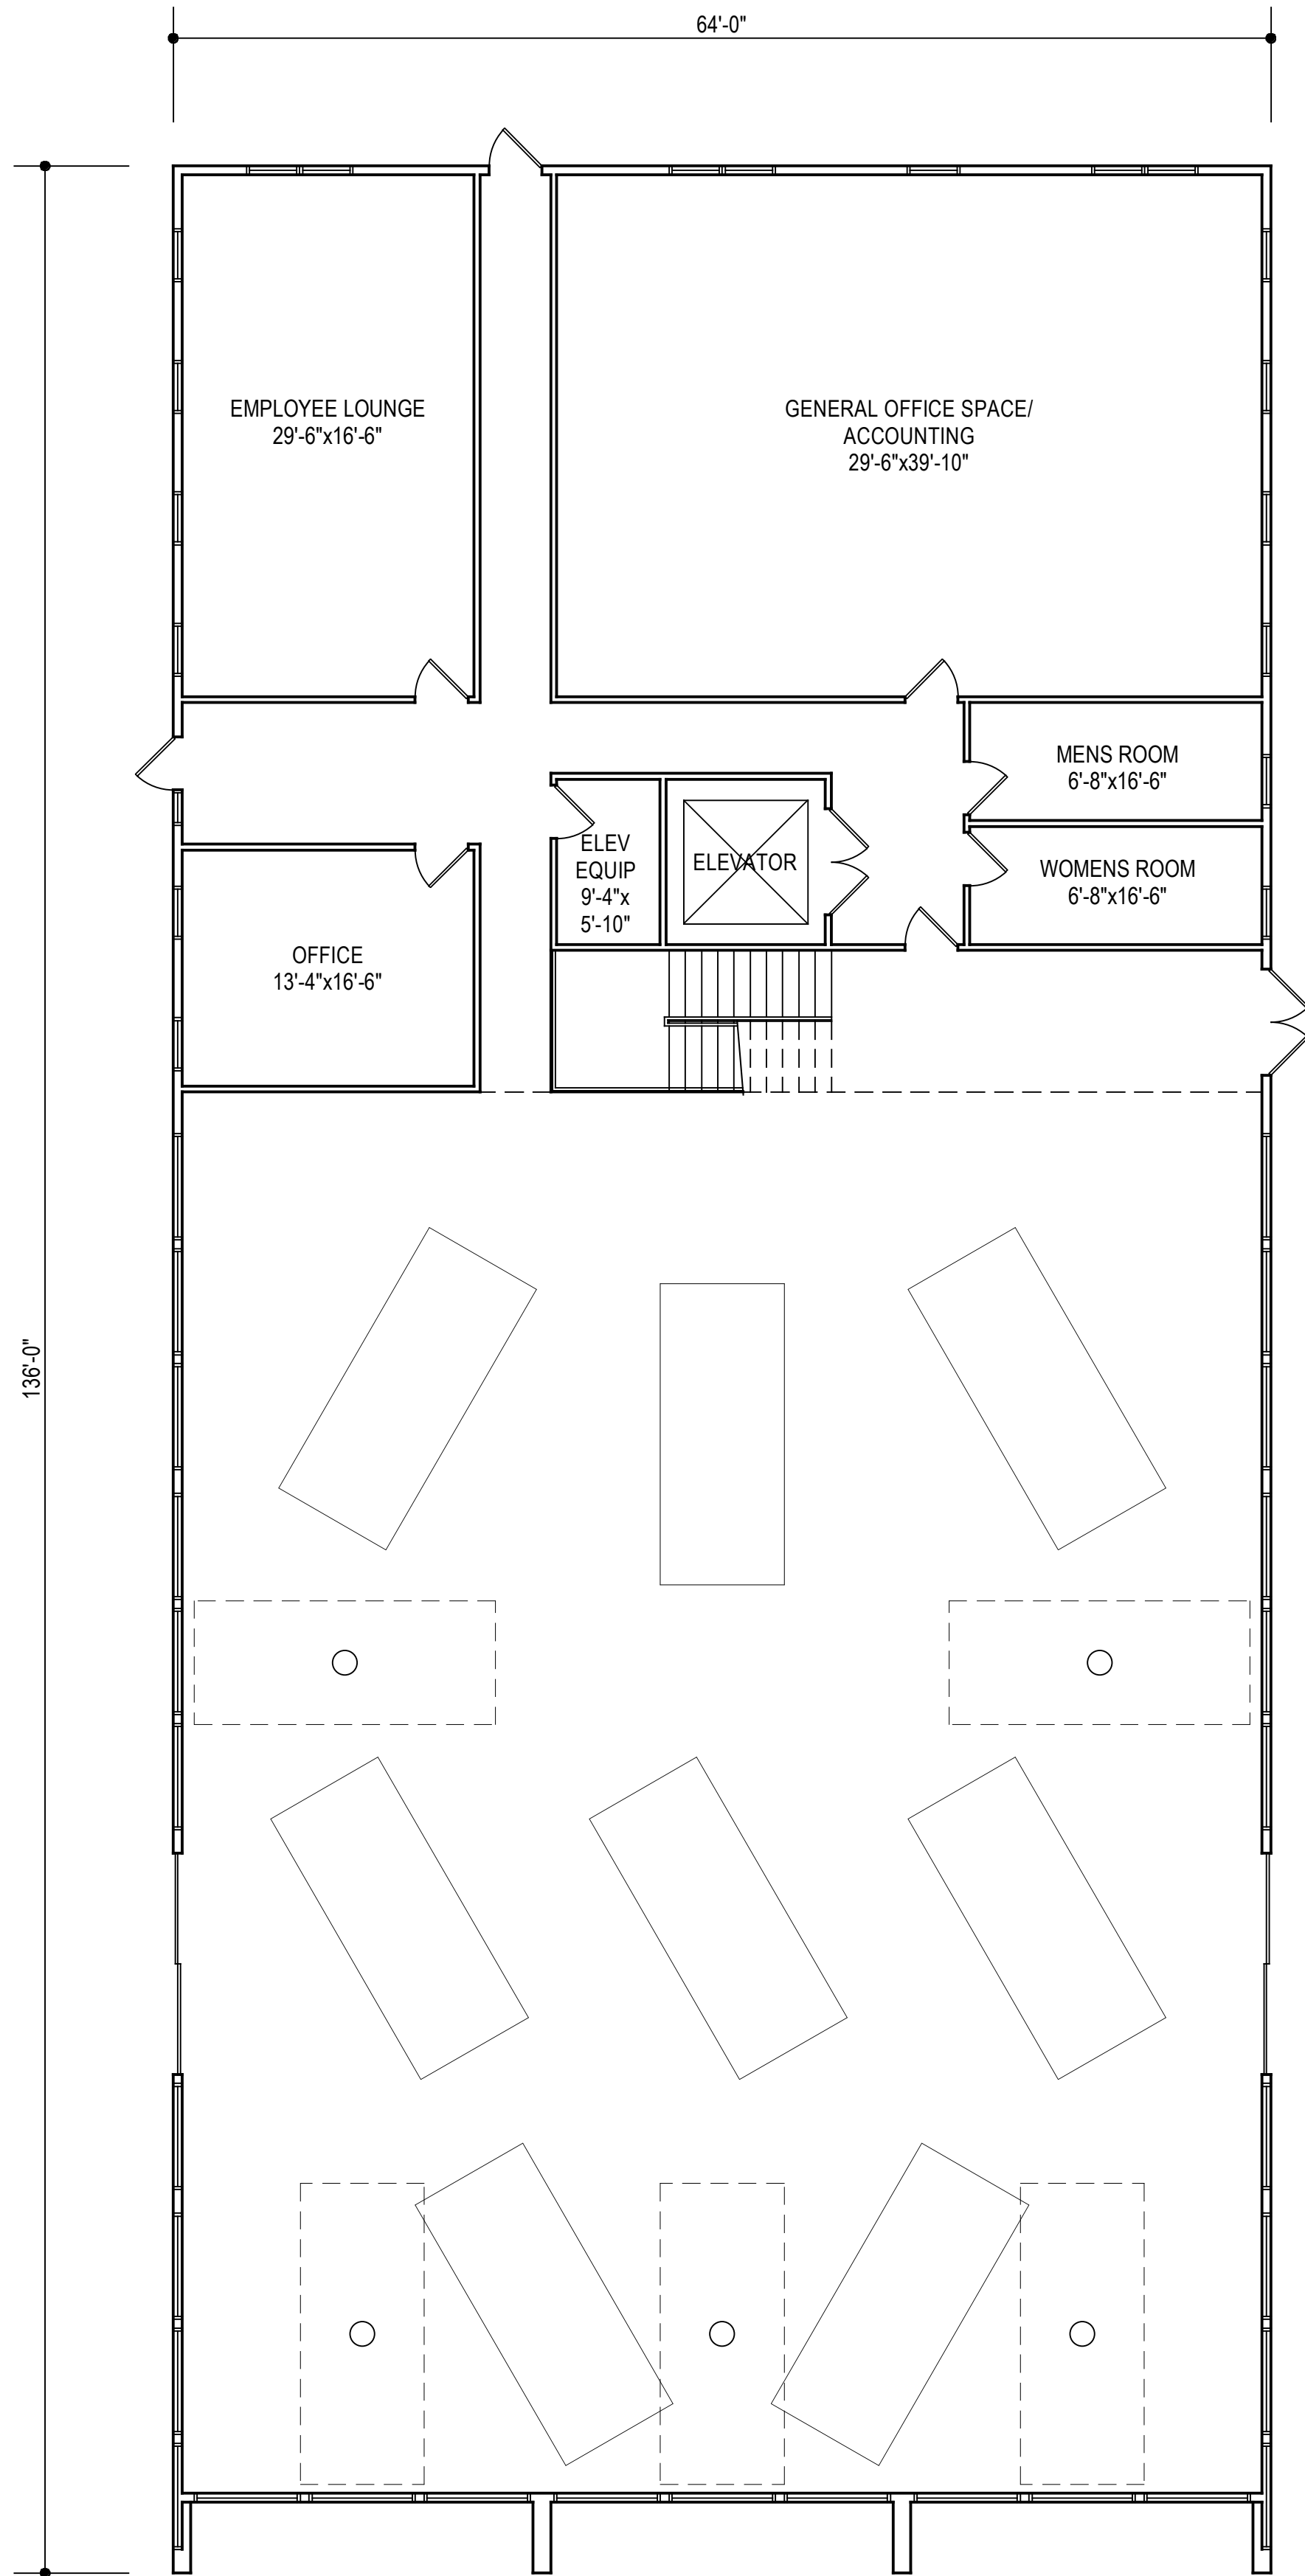


FIRST FLOOR PLAN - BUILDING H

SCALE: 1/8" = 1'-0"
8448 GROSS SQUARE FEET, EXISTING AND UNCHANGED

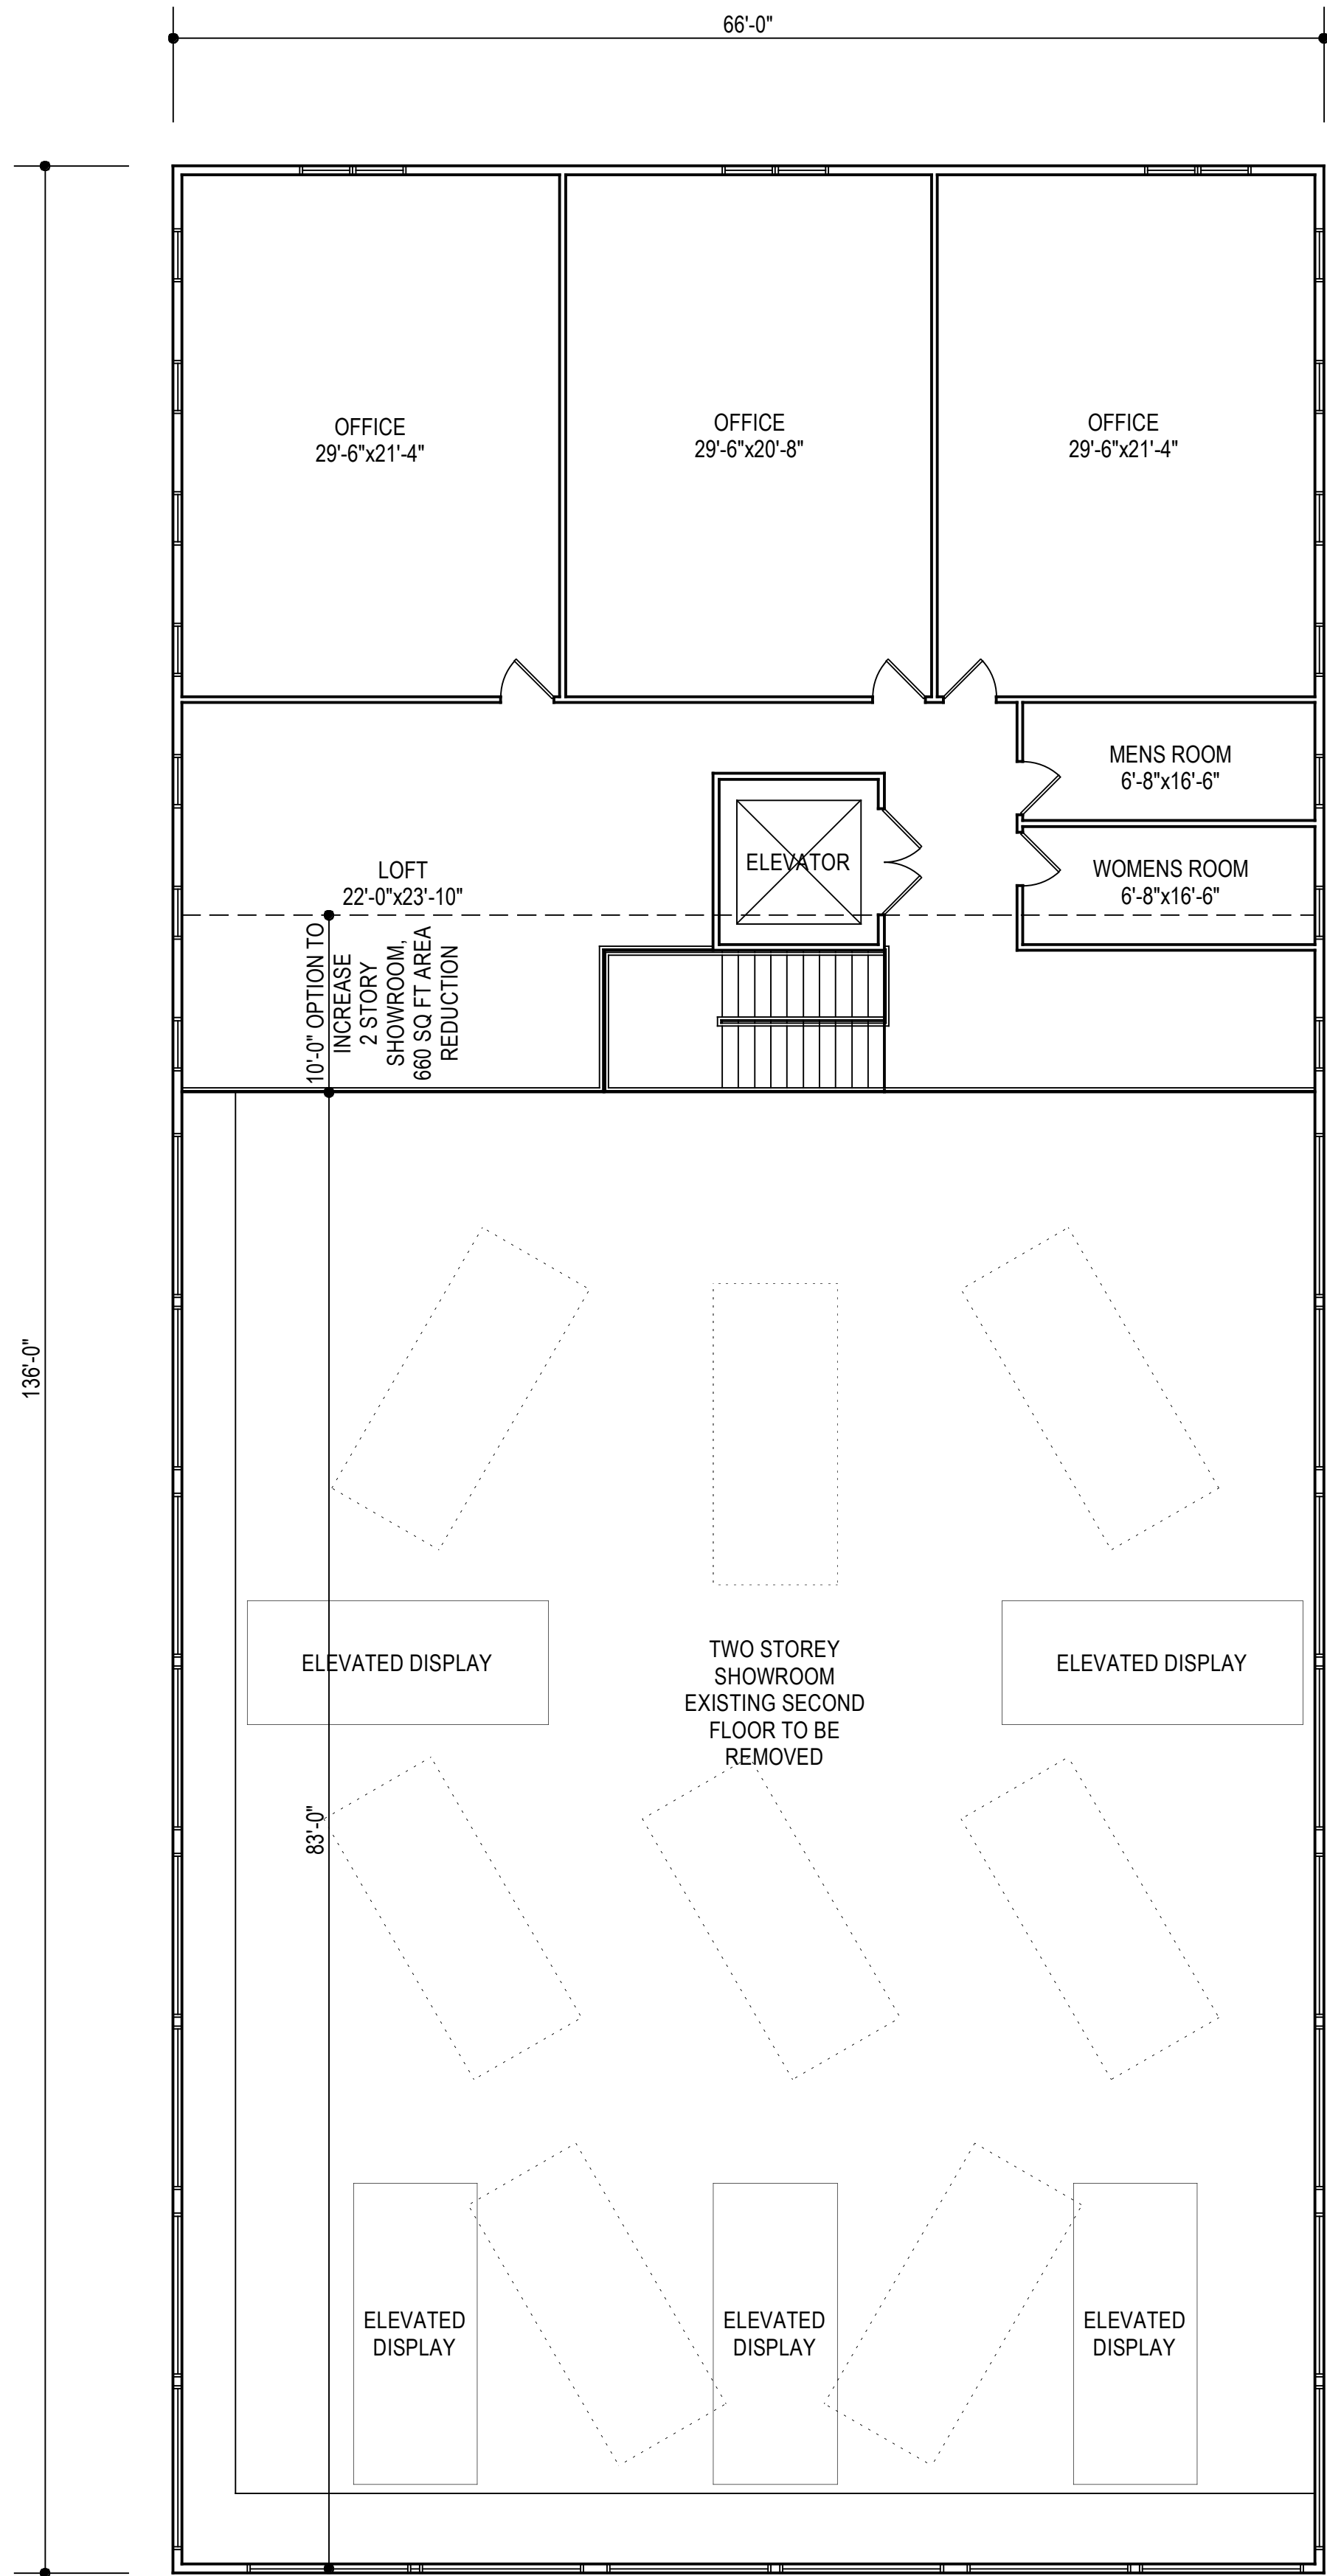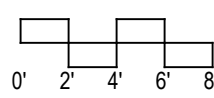

SECOND FLOOR PLAN - BUILDING H


SCALE: 1/8" = 1'-0"
3728 GROSS SQUARE FEET REDUCED FROM EXISTING 8976 GROSS SQUARE FEET

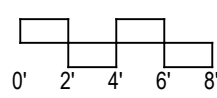


PROPOSED RENOVATIONS
AT BLOCK 35001, LOT 15
MONTGOMERY TWP, NJ

RALPH L. FINELLI ARCHITECT
P.O. BOX 144
SERGEANTSVILLE NJ 08557
PH 908 581 0757
RLFINELLIARCHITECT@GMAIL.COM

NJ LIC 08923
PA LIC RA-012295-B

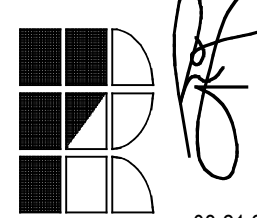


08.21.23

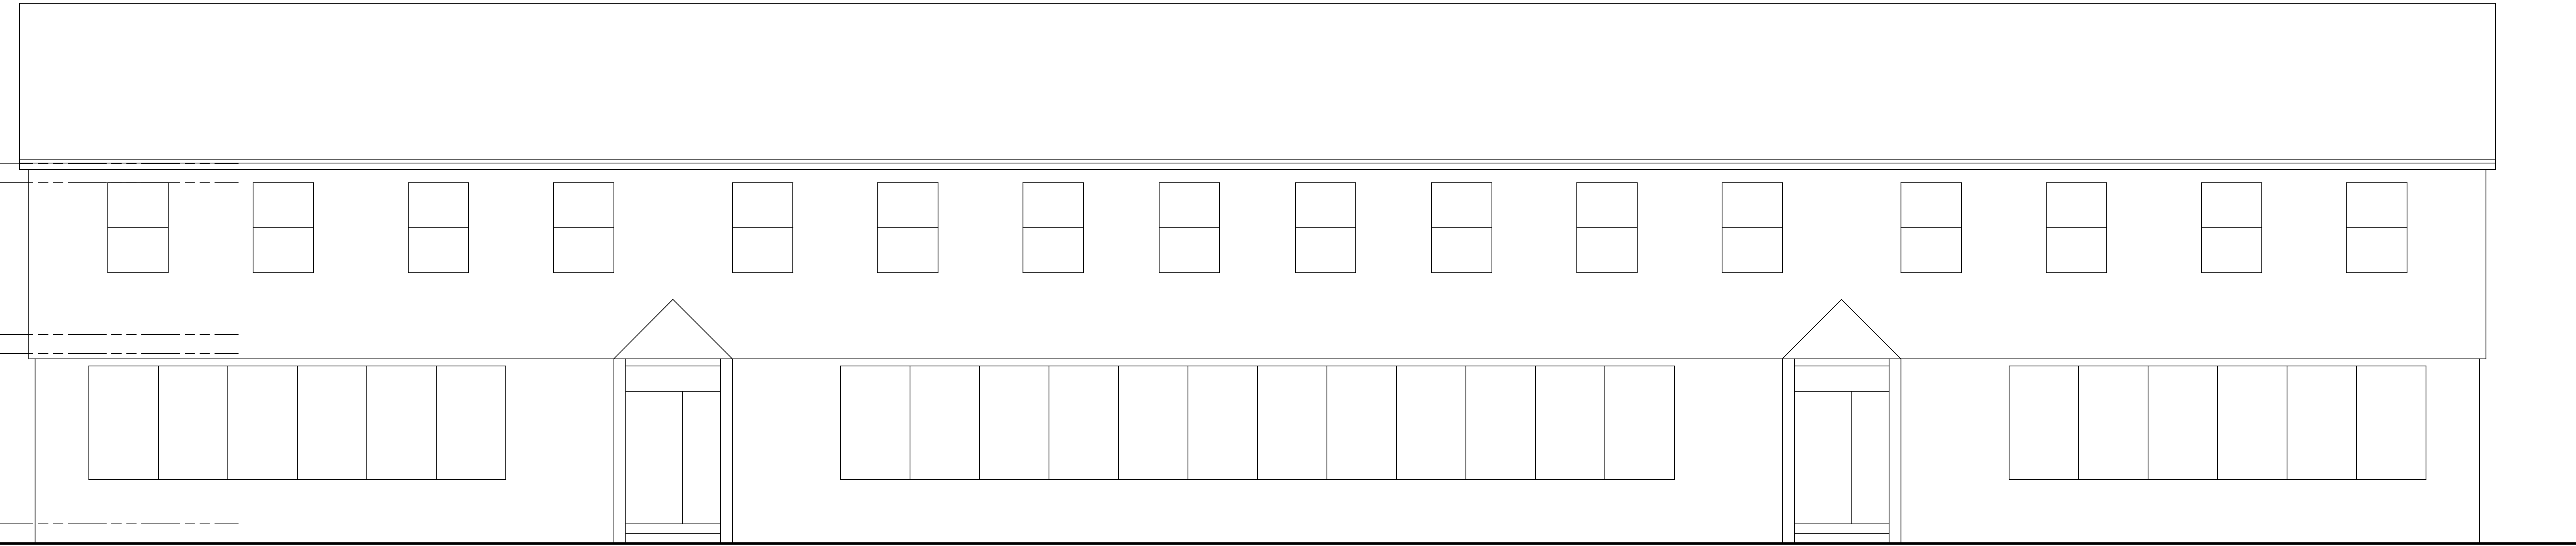

EXISTING FRONT ELEVATION - BUILDING G

FACING 206
SCALE: 1/4" = 1'-0"

- METAL LOUVER FACADE
- GREEN DENOTES EXISTING ROOF FRAME, EXISTING WINDOWS
- METAL COLUMN WRAP, EXTEND VERTICALLY TO FRAME LOUVERED FACADE ABOVE EAVE
- NEW FIXED WINDOWS IN ALUMINUM FRAMES
- NEW FIXED WINDOWS IN ALUMINUM FRAMES

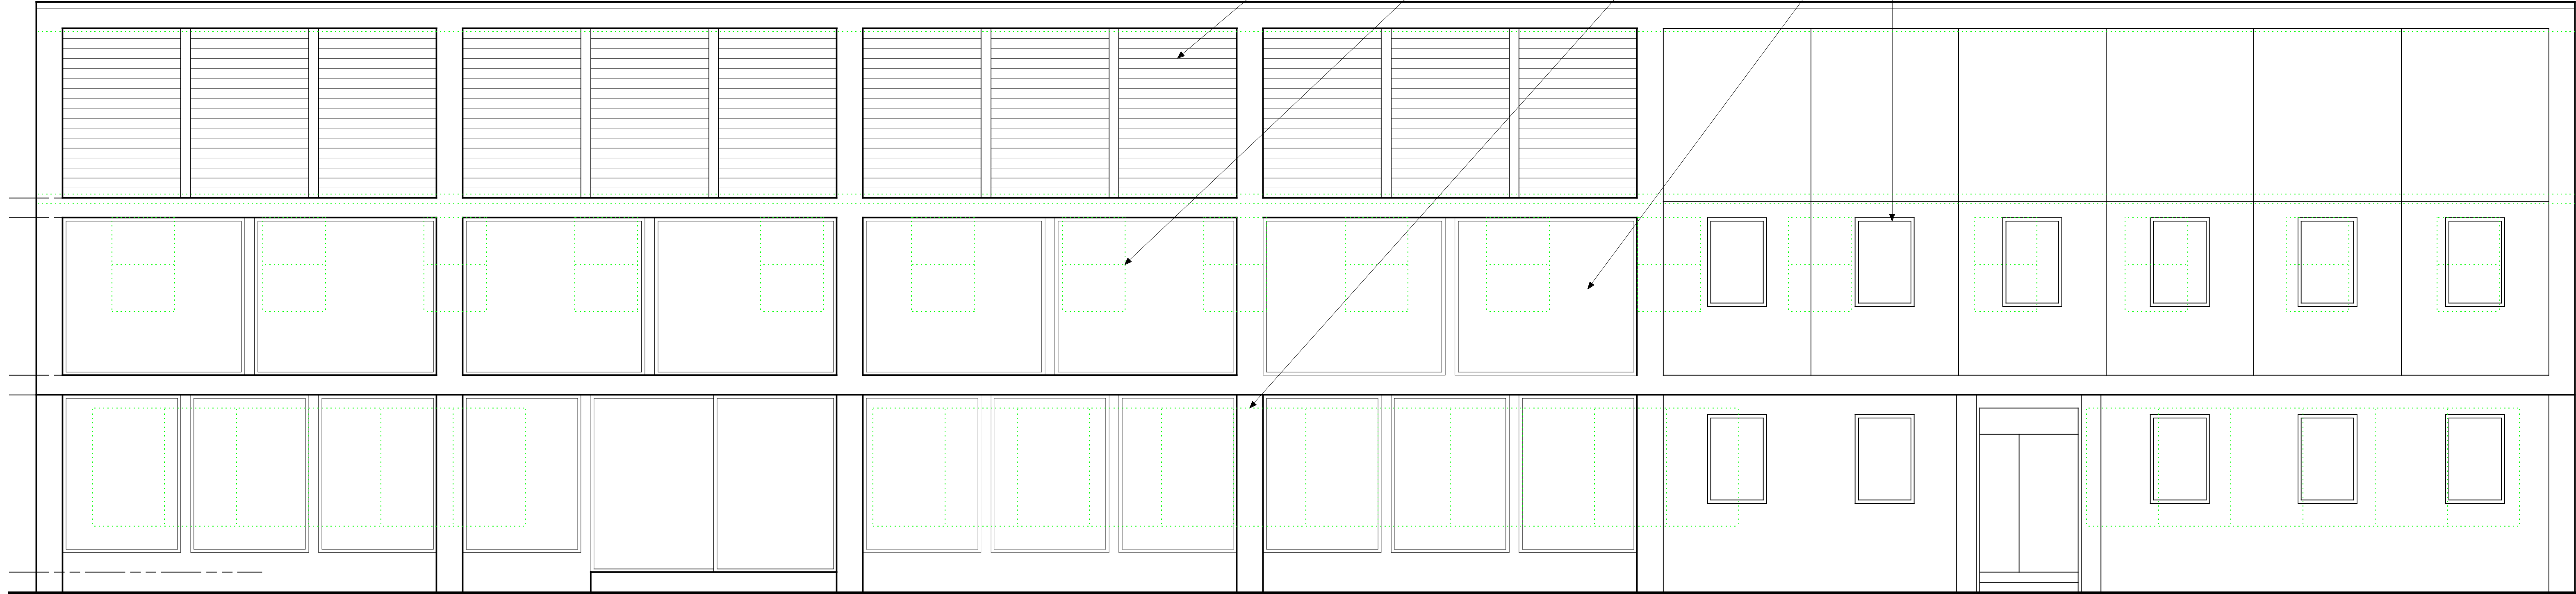

PROPOSED FRONT ELEVATION - BUILDING G

FACING 206
SCALE: 1/4" = 1'-0"


PROPOSED RENOVATIONS
AT BLOCK 35001, LOT 15
MONTGOMERY TWP, NJ

RALPH L FINELLI ARCHITECT
P.O. BOX 144
SERGEANTSVILLE NJ 08557
PH 908 581 0757
RLFINELLIARCHITECT@GMAIL.COM

NJ LIC 08923
PA LIC RA-012295-B



08.21.23

ARCH JOB 239107.21.23
SHEET SK2-1

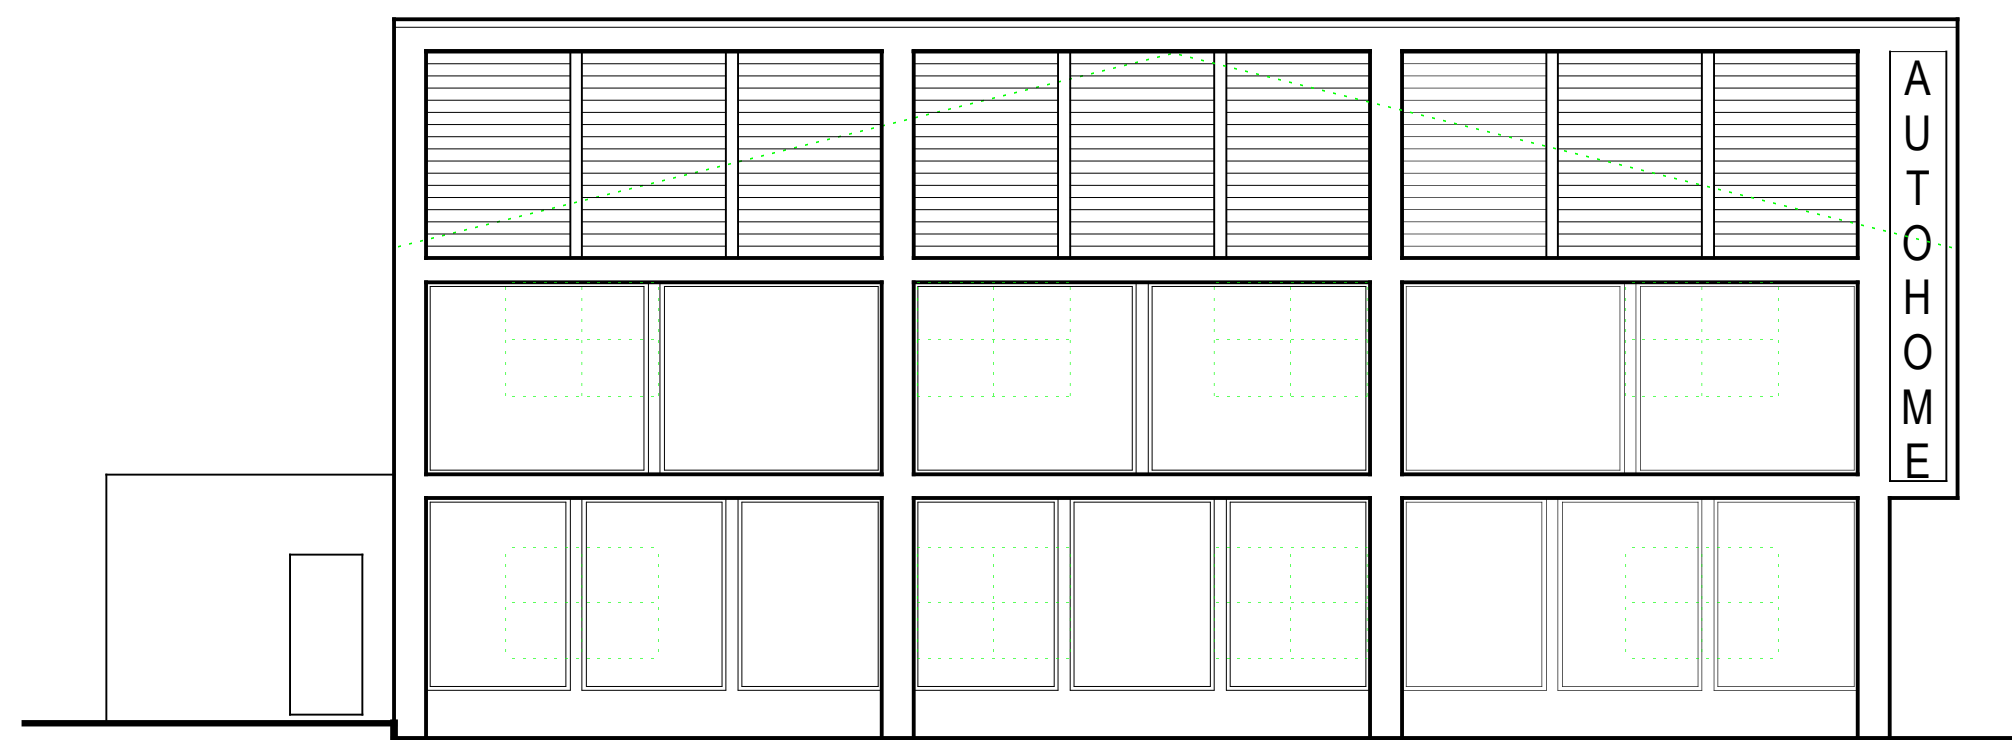



LEFT SIDE ELEVATION - BUILDING G

FACING NORTH
SCALE: 1/8" = 1'-0"

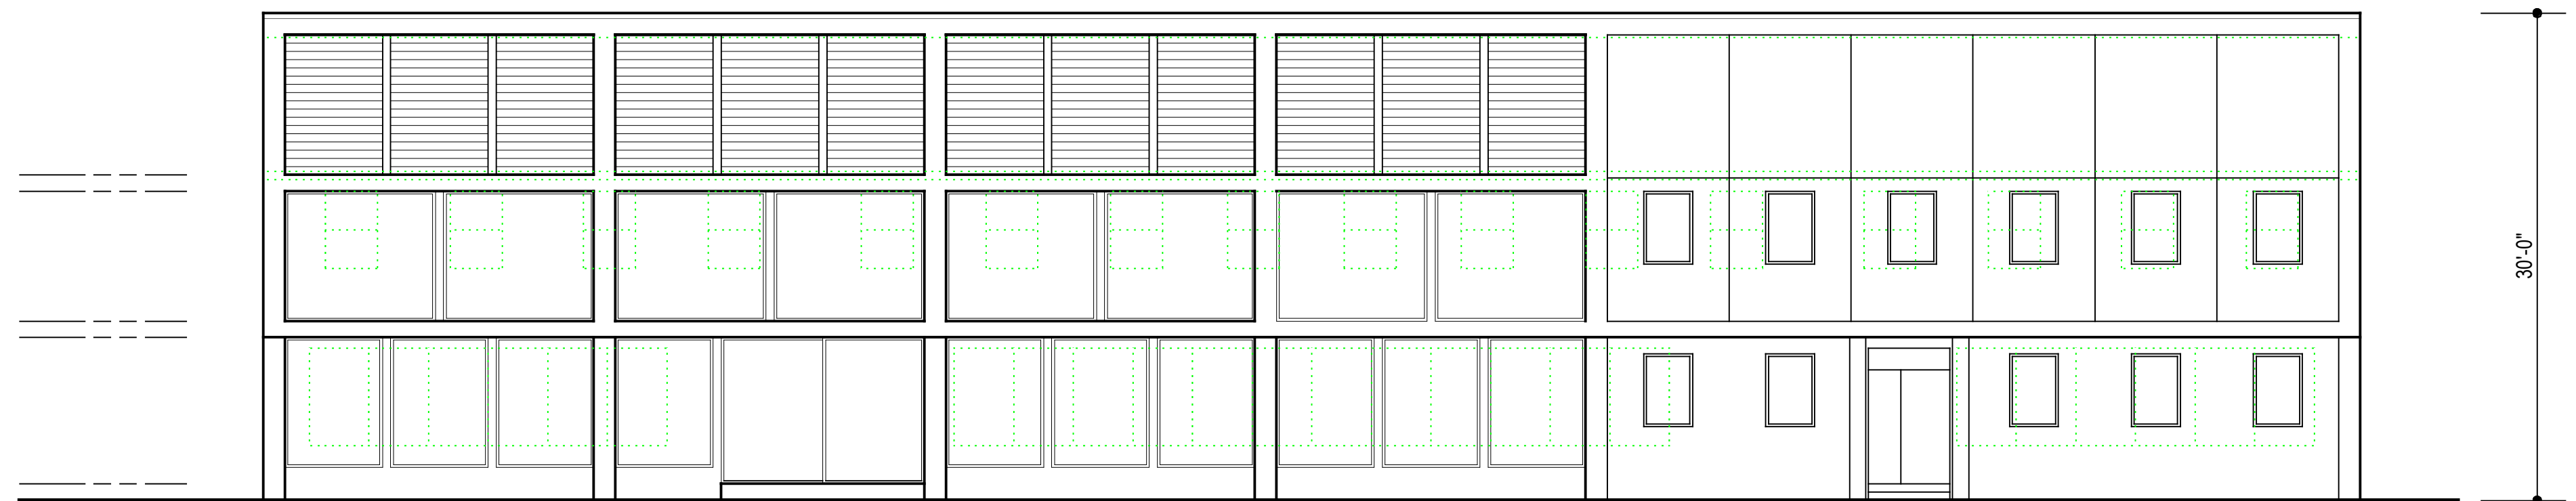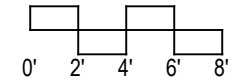



FRONT ELEVATION - BUILDING G

FACING 206
SCALE: 1/8" = 1'-0"

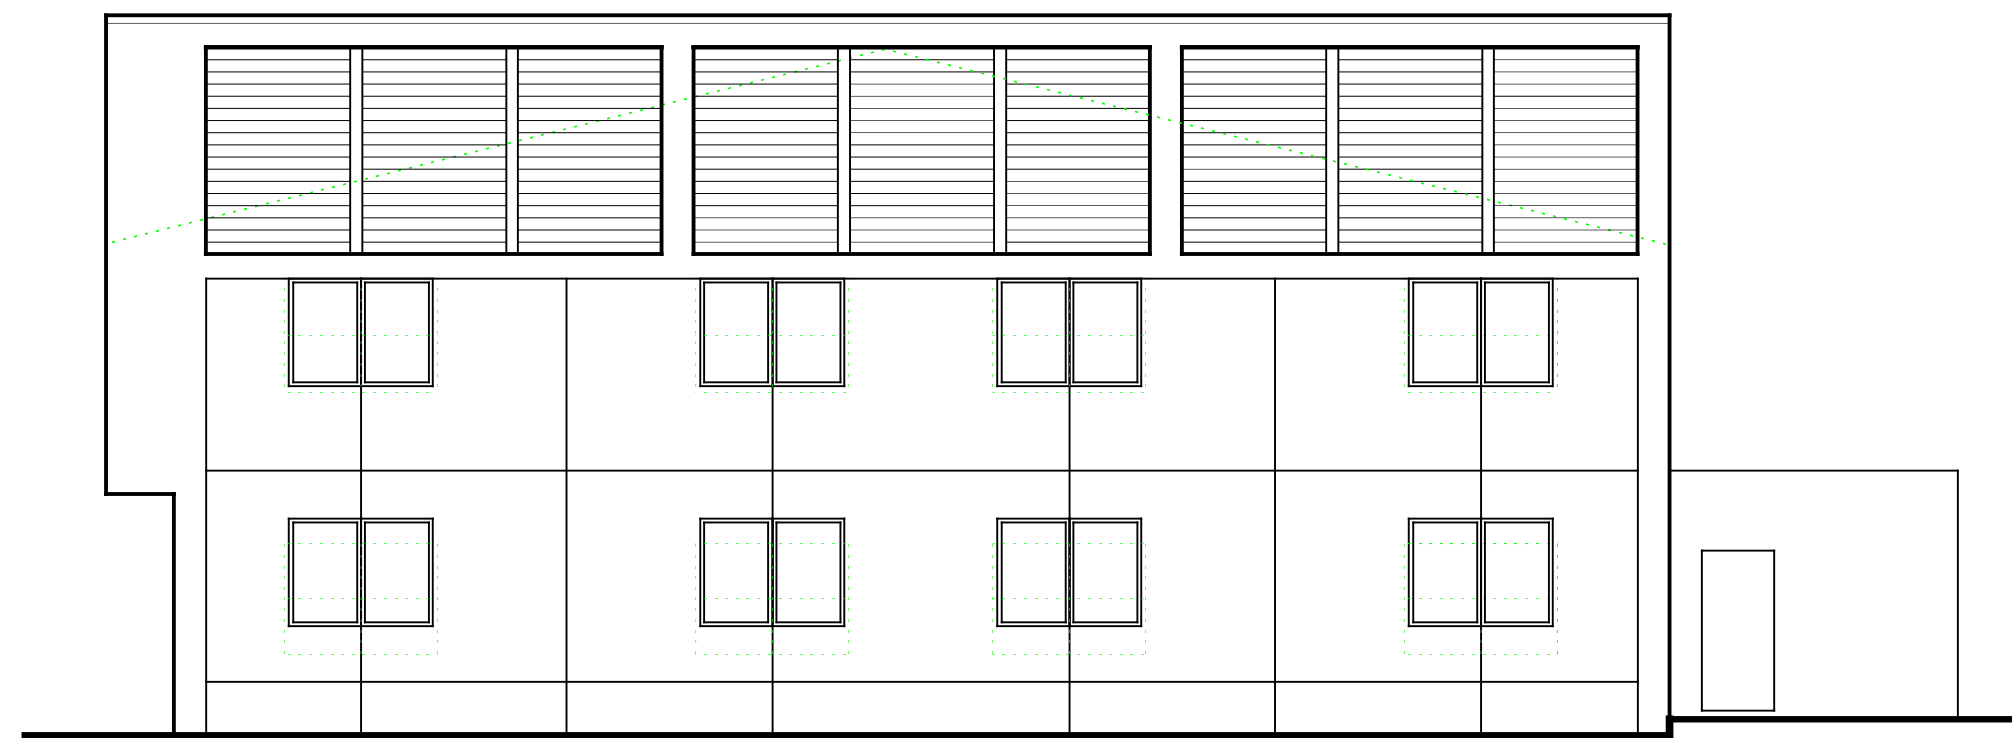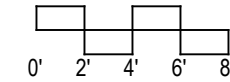


RIGHT SIDE ELEVATION - BUILDING G

FACING SOUTH
SCALE: 1/8" = 1'-0"

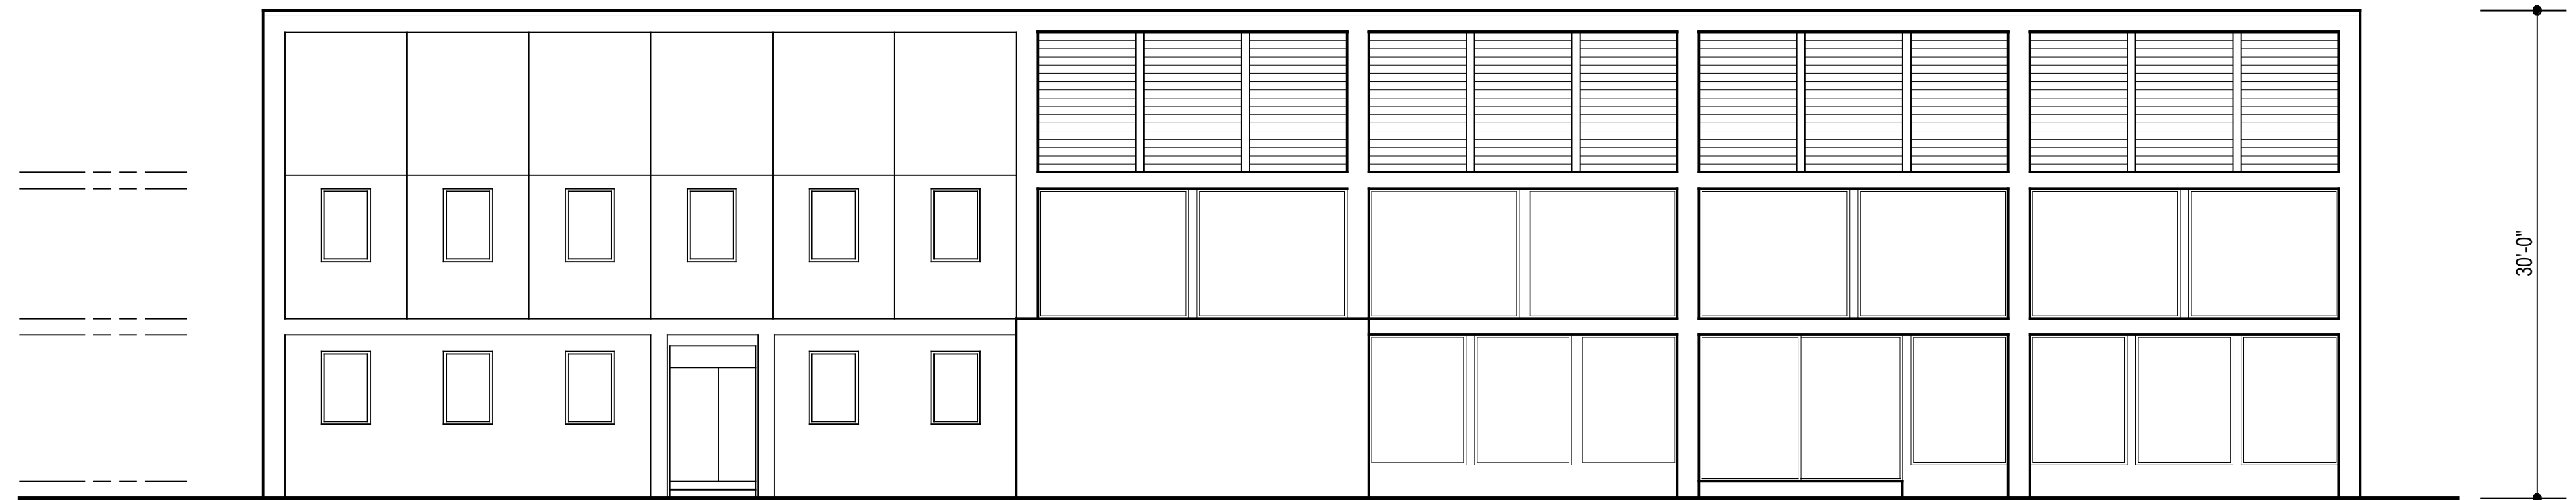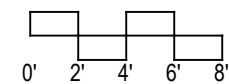

REAR ELEVATION - BUILDING G


FACING EAST
SCALE: 1/8" = 1'-0"

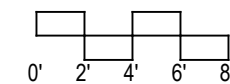


PROPOSED RENOVATIONS
AT BLOCK 35001, LOT 15
MONTGOMERY TWP, NJ

RALPH L. FINELLI ARCHITECT
P.O. BOX 144
SERGEANTSVILLE NJ 08557
PH 908 581 0757
RLFINELLIARCHITECT@GMAIL.COM



NJ LIC 08923
PA LIC RA-012295-B

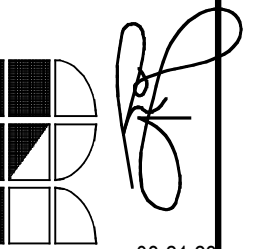

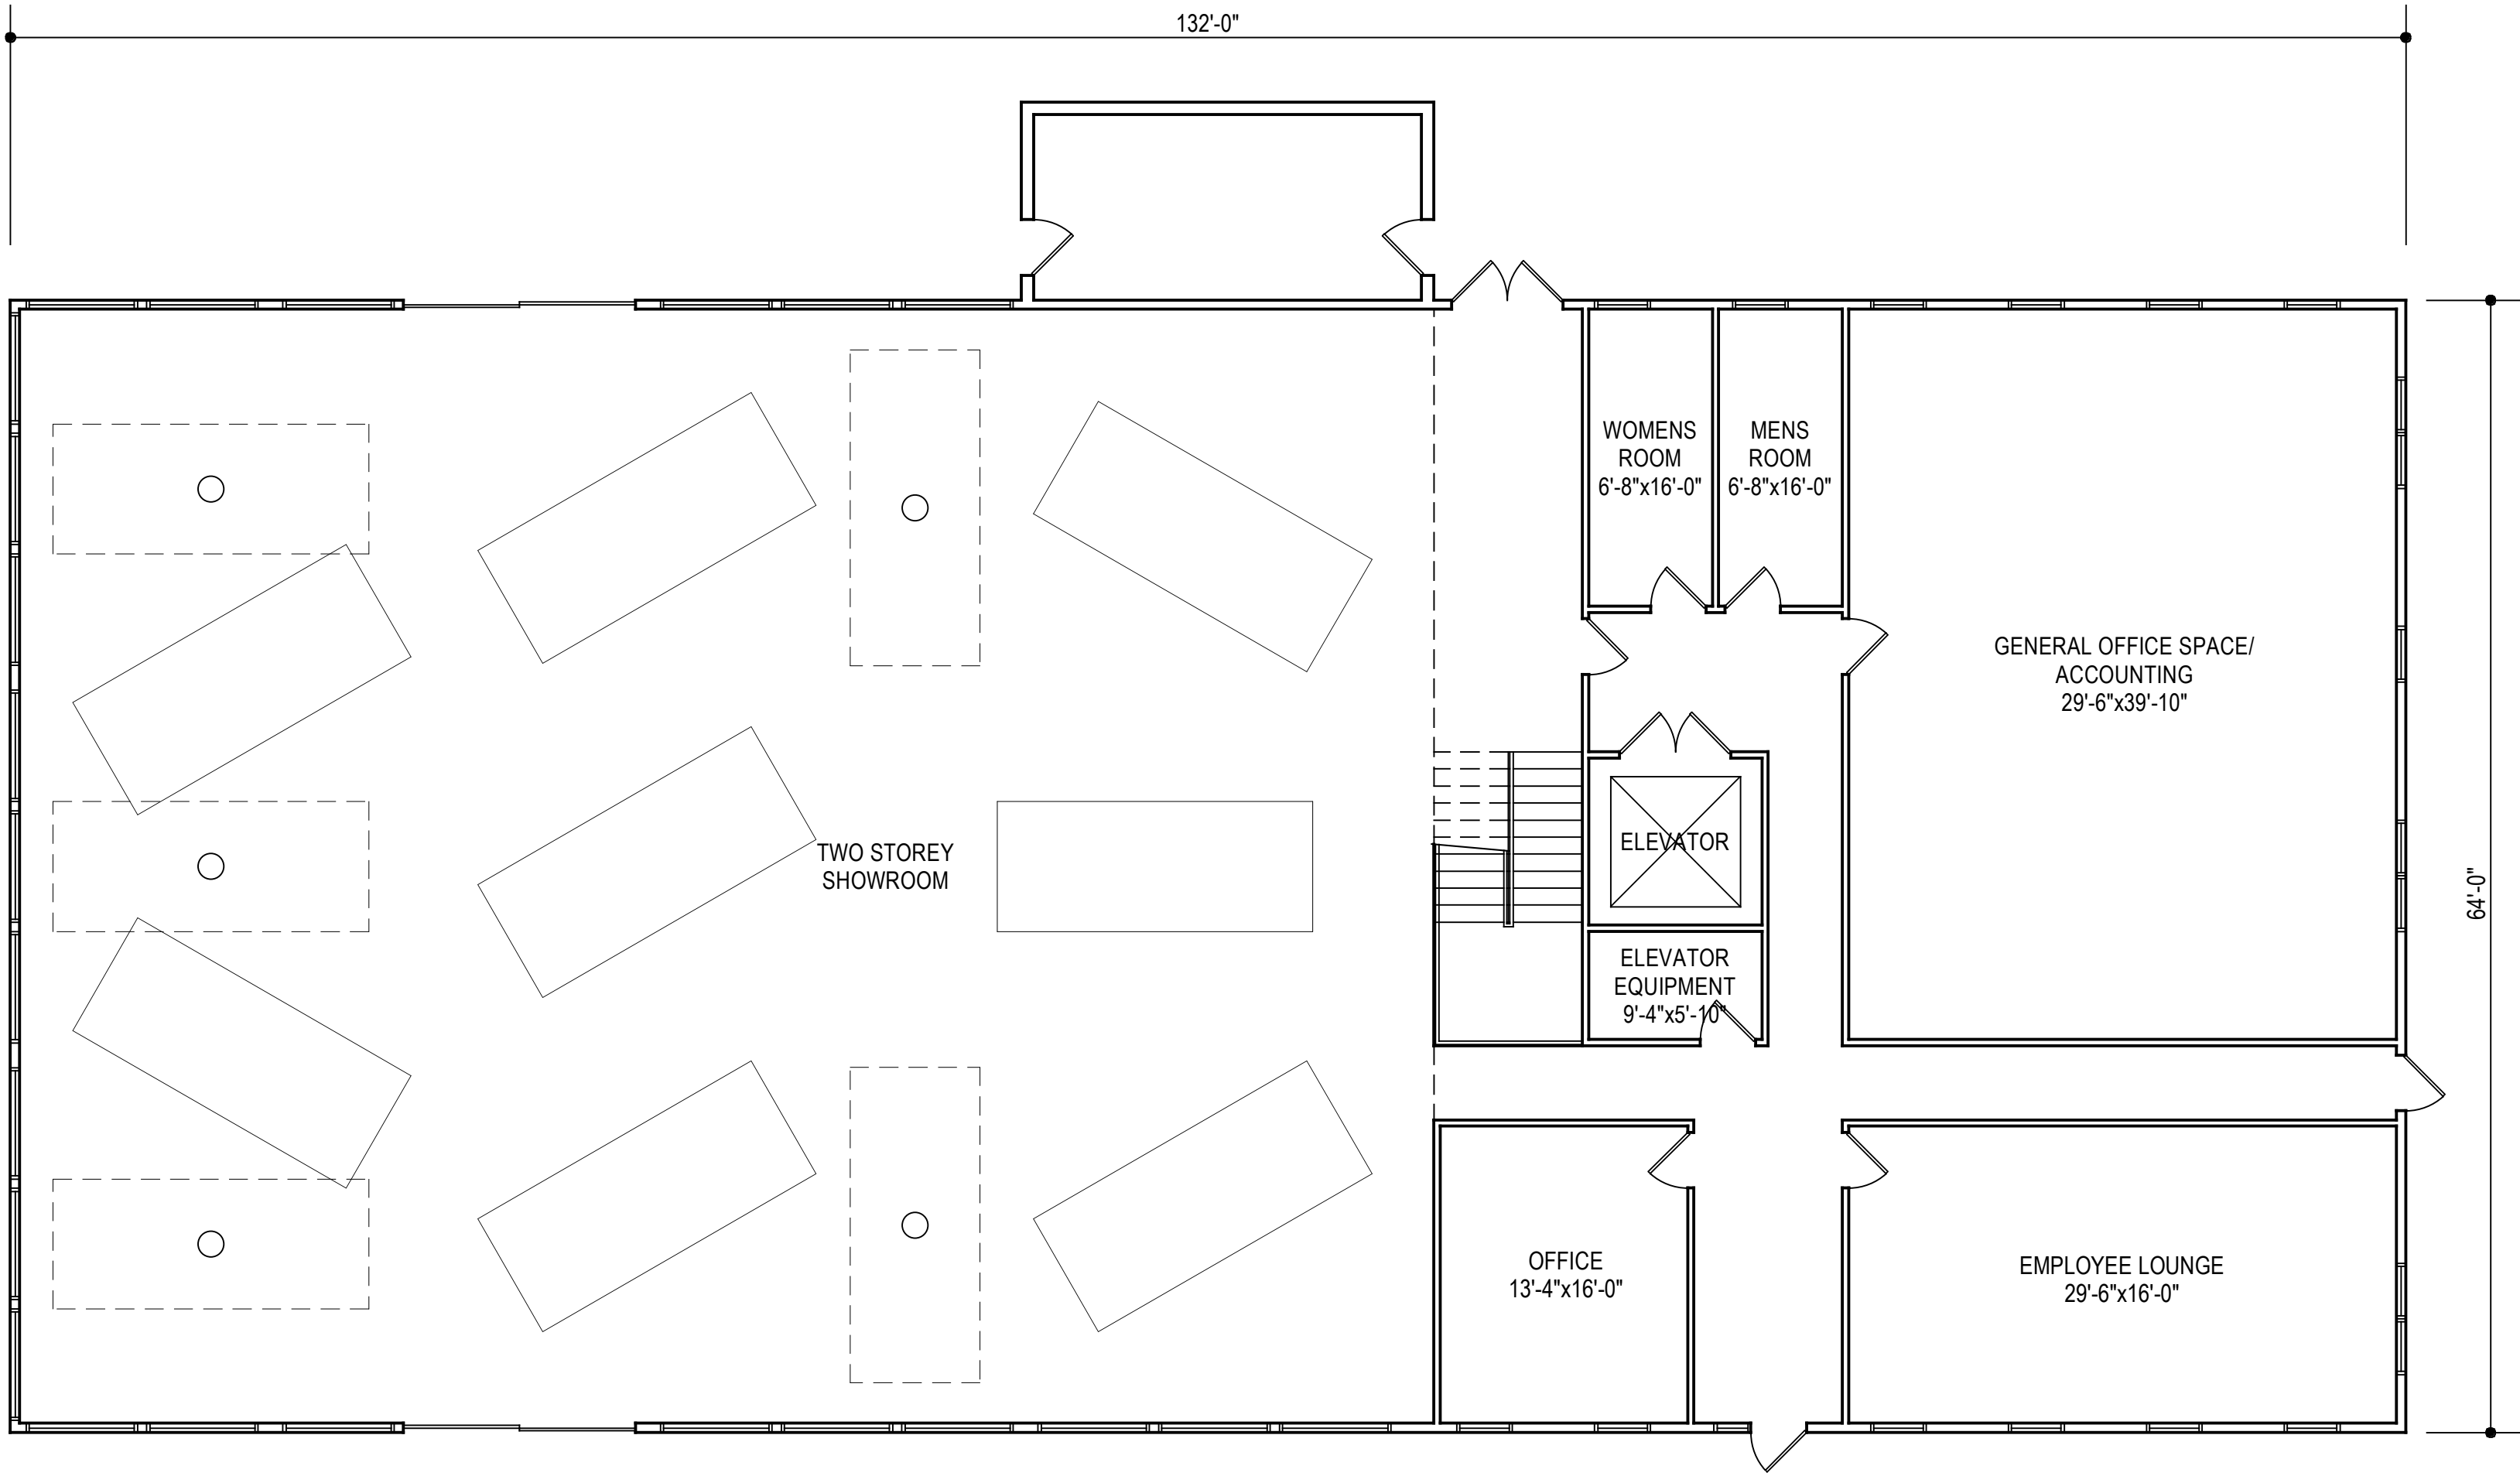


FIRST FLOOR PLAN - BUILDING G

SCALE: 1/8" = 1'-0"
8690 GROSS SQUARE FEET, EXISTING AND UNCHANGED

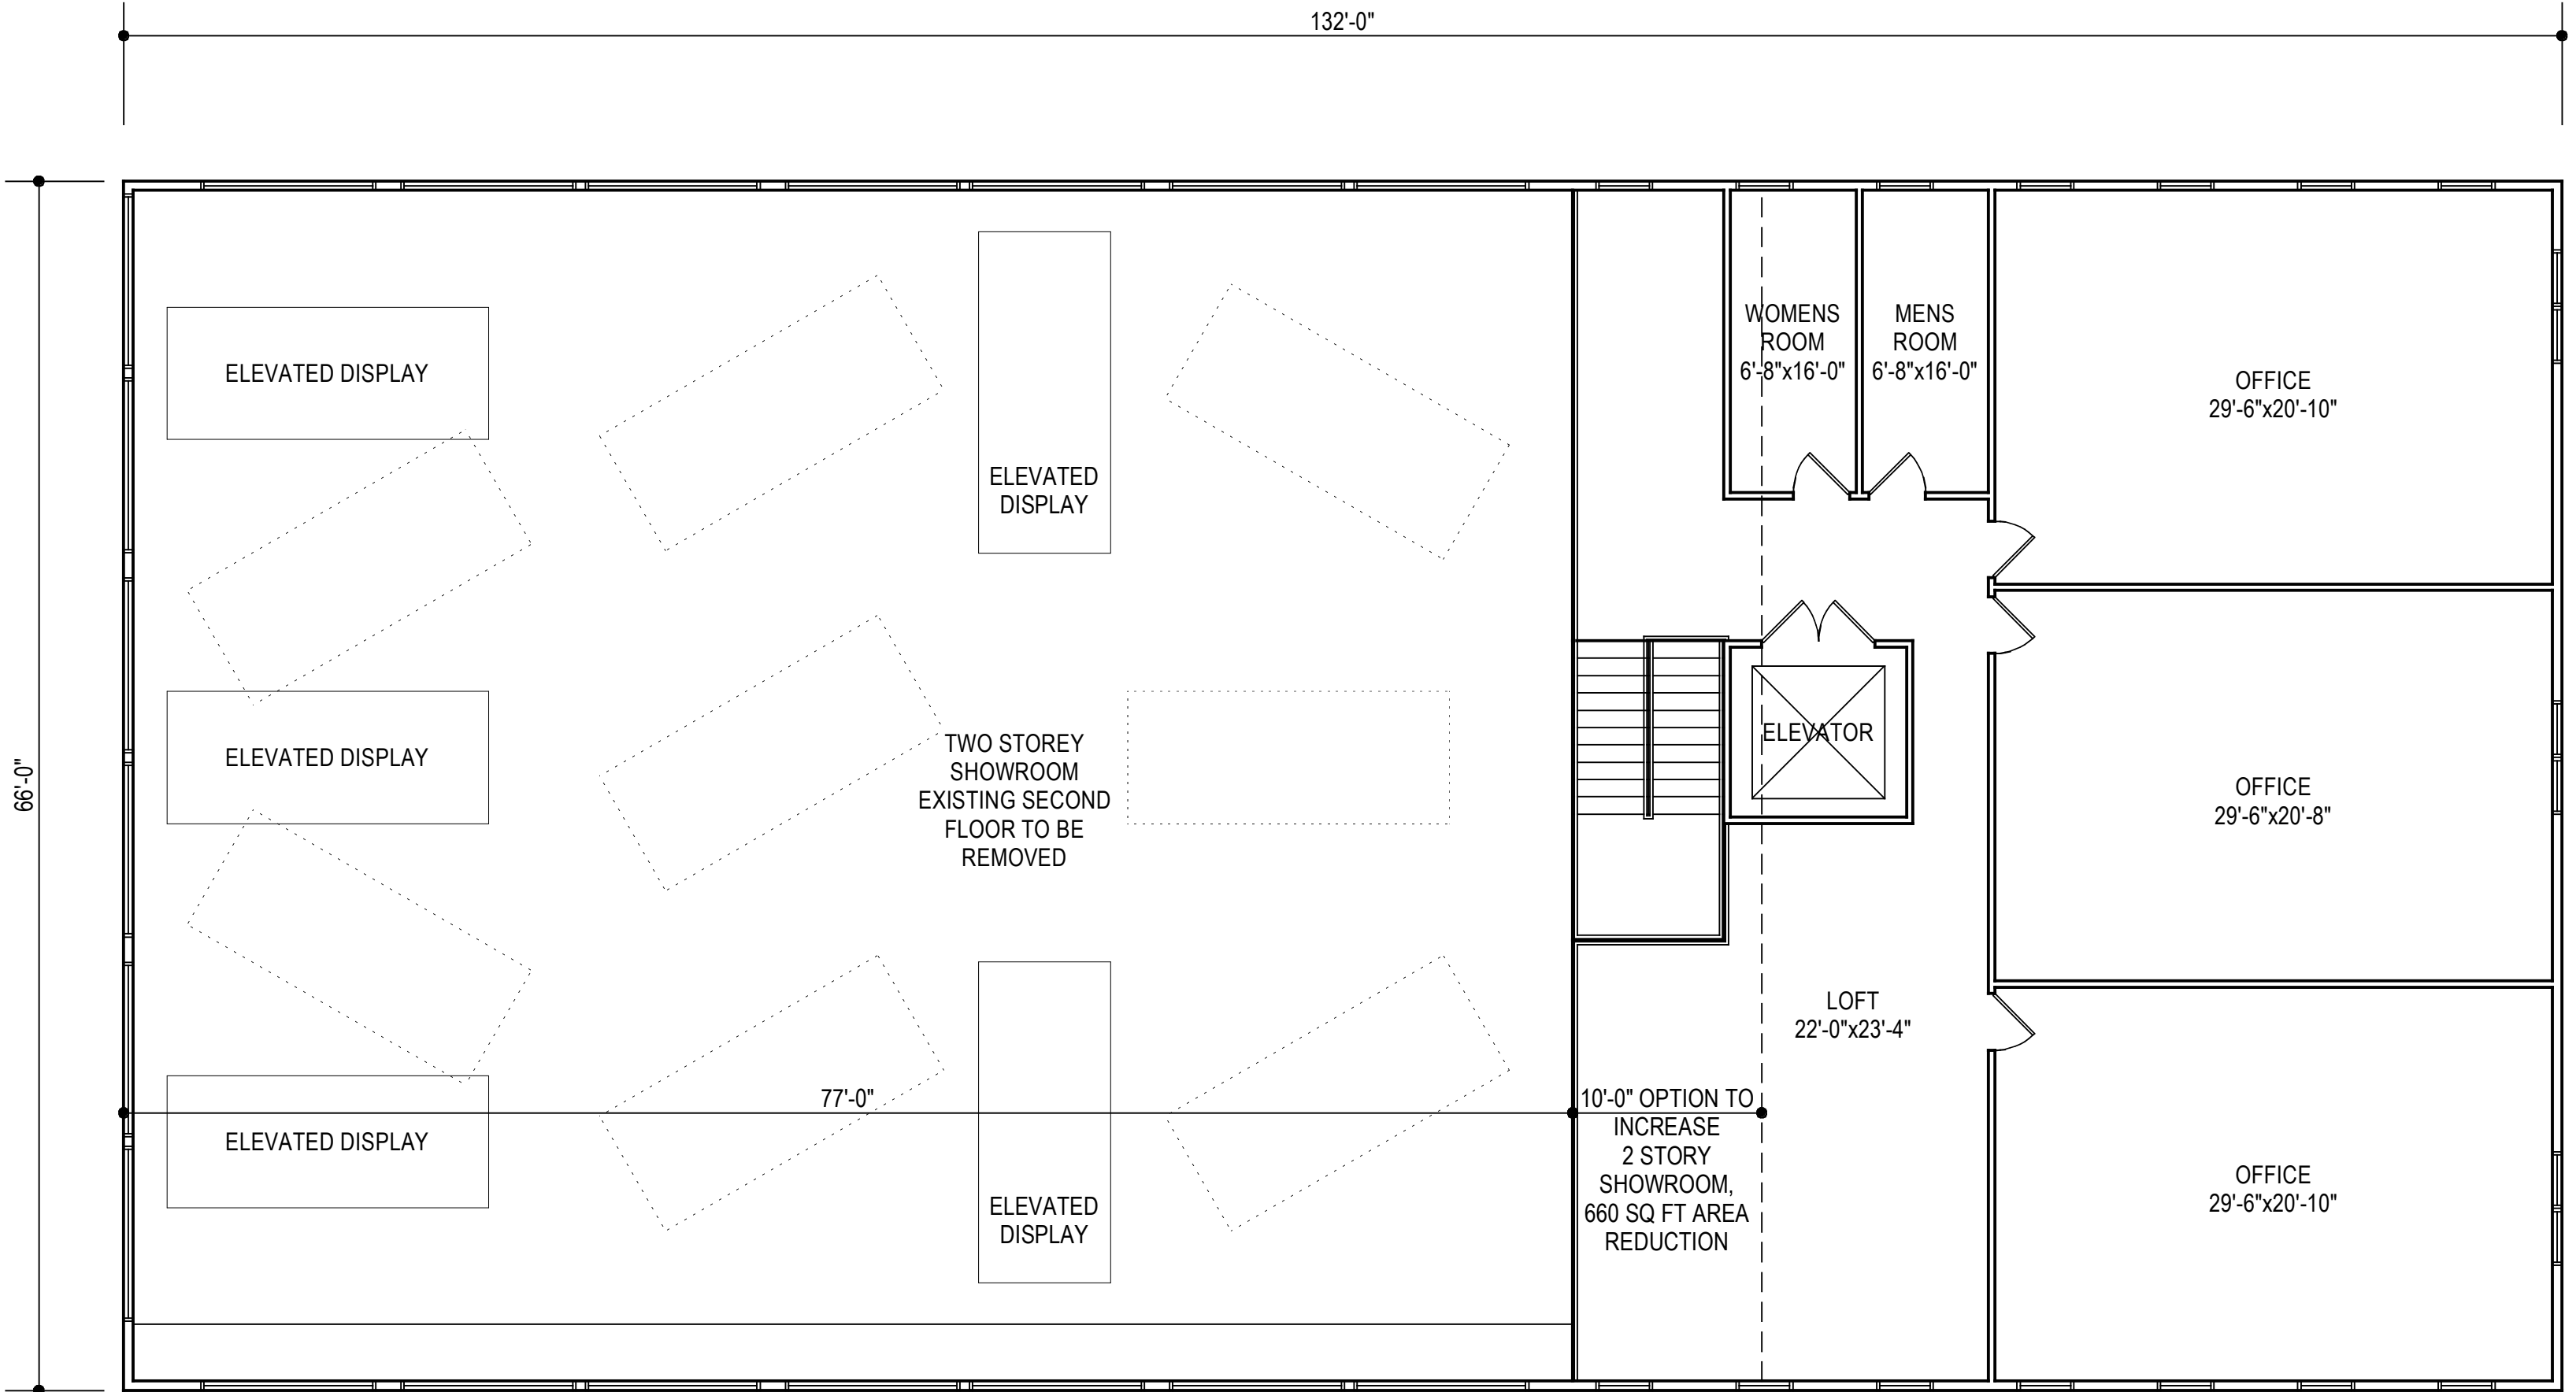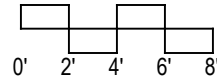

SECOND FLOOR PLAN - BUILDING G

SCALE: 1/8" = 1'-0"
3606 GROSS SQUARE FEET REDUCED FROM EXISTING 8712 GROSS SQUARE FEET

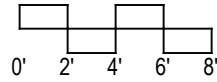

PROPOSED RENOVATIONS
AT BLOCK 35001, LOT 15
MONTGOMERY TWP, NJ

RALPH L FINELLI ARCHITECT
P.O. BOX 144
SERGEANTSVILLE NJ 08557
PH 908 581 0757
RLFINELLIARCHITECT@GMAIL.COM

NJ LIC 08923
PA LIC RA-012295-B

