



(A.K.A. BLAWENBURG-ROCKY HILL ROAD)
(A.K.A. HOPEWELL-ROCKY HILL ROAD)
(A.K.A. COUNTY ROUTE 518)
(VARIABLE WIDTH PUBLIC R.O.W. PER TAX MAP)

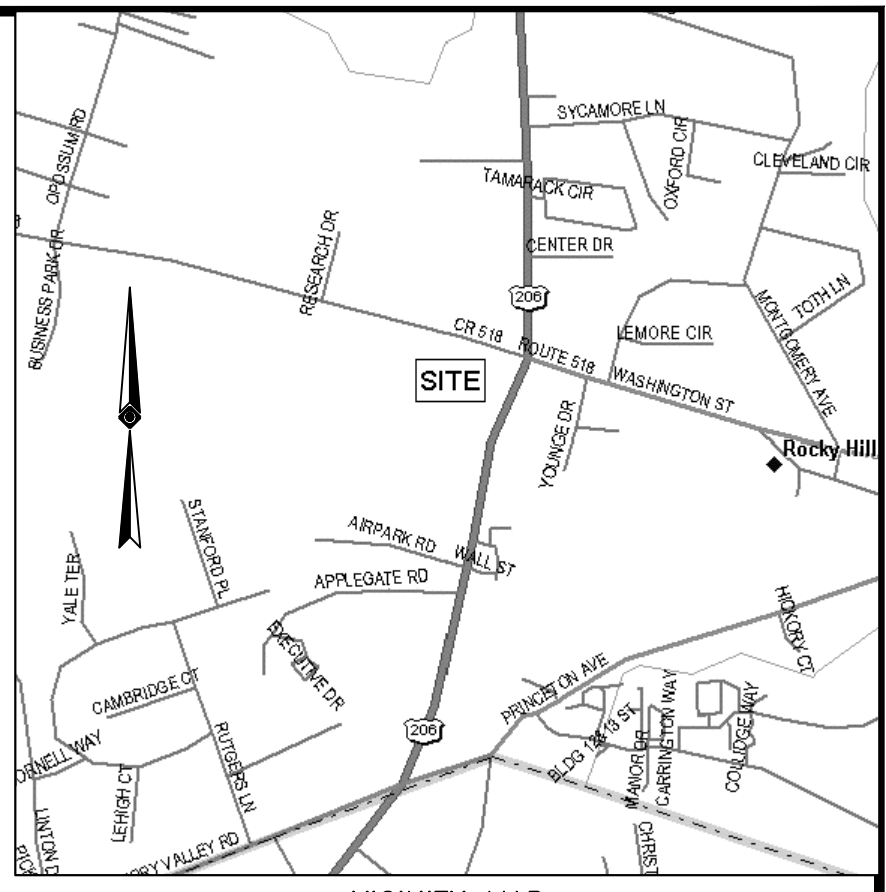

PLANNING BOARD SECRETARY	DATE
--------------------------	------


JAMES D. SENS

JAMES D. SENS
NEW JERSEY PROFESSIONAL LAND SURVEYOR #24GS04322600
NEW JERSEY CERTIFICATE OF AUTHORIZATION #24GA27938600

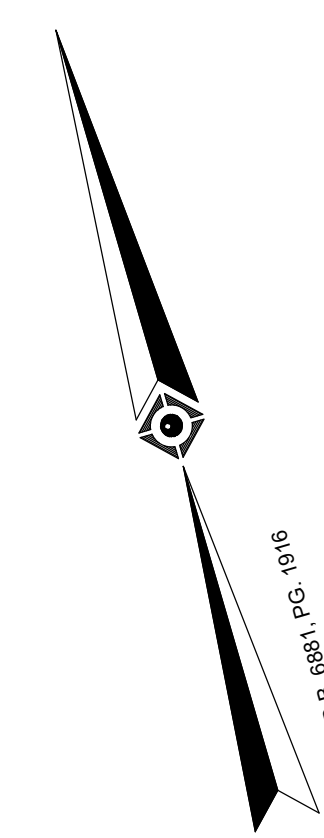


GEORGETOWN-FRANKLIN TURNPIKE

(A.K.A. BLAVENBURG-ROCKY HILL ROAD)
(A.K.A. HOPWELL-ROCKY HILL ROAD)
(A.K.A. COUNTY ROUTE 518)
(VARIABLE WIDTH PUBLIC R.O.W. PER TAX MAP)

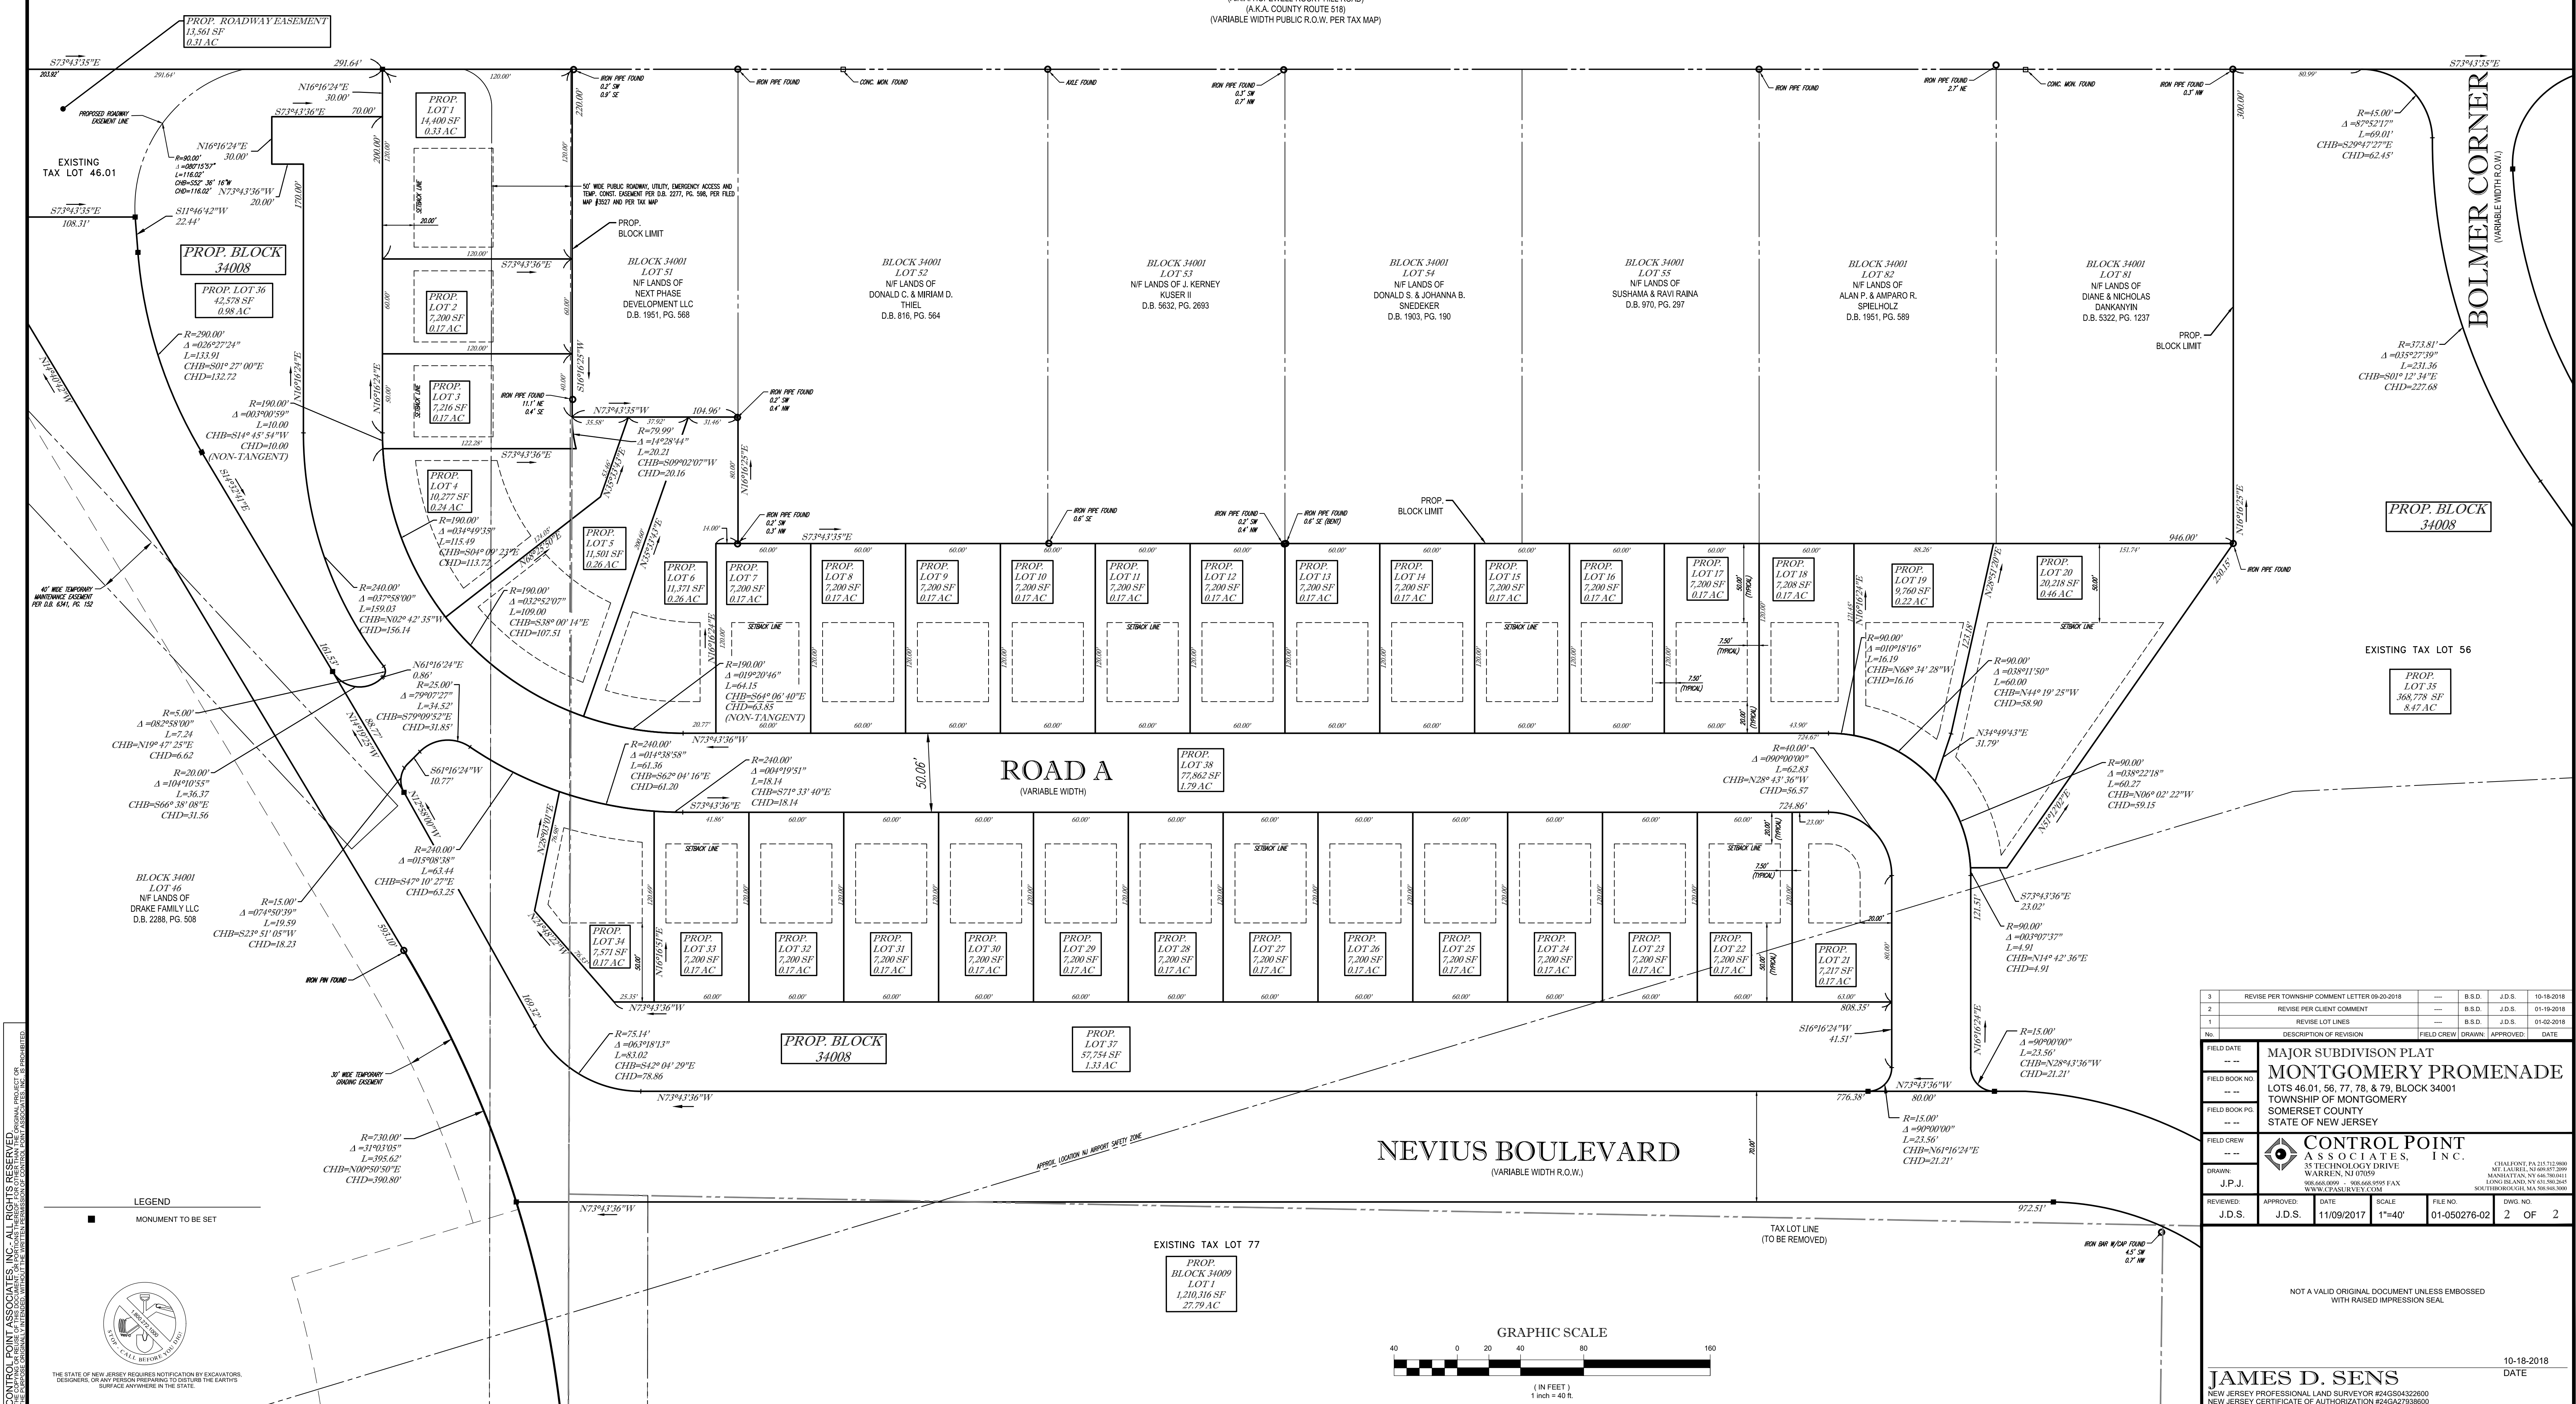

CONTROL POINT ASSOCIATES, INC. - ALL RIGHTS RESERVED. NO PART OF THIS DOCUMENT MAY BE REPRODUCED OR TRANSMITTED IN ANY FORM OR BY ANY MEANS, ELECTRONIC OR MECHANICAL, INCLUDING PHOTOCOPYING, RECORDING, OR BY ANY INFORMATION STORAGE AND RETRIEVAL SYSTEM, WITHOUT THE WRITTEN PERMISSION OF CONTROL POINT ASSOCIATES, INC.

THE STATE OF NEW JERSEY REQUIRES NOTIFICATION BY EXCAVATORS, DESIGNERS, OR ANY PERSON PREPARING TO DISTURB THE EARTH'S SURFACE ANYWHERE IN THE STATE.

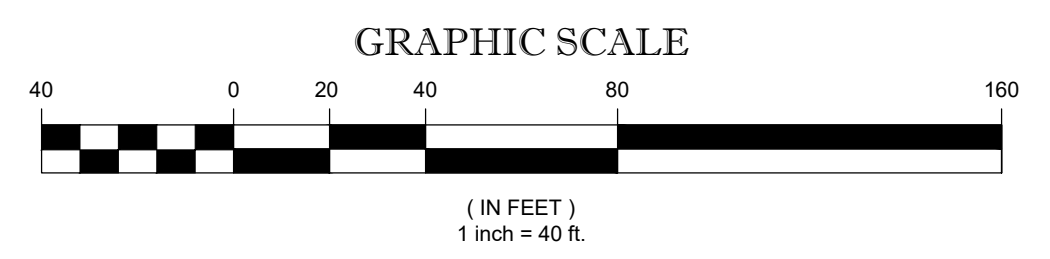

3	REVISE PER TOWNSHIP COMMENT LETTER 09-20-2018	---	B.S.D.	J.D.S.	10-18-2018
2	REVISE PER CLIENT COMMENT	---	B.S.D.	J.D.S.	01-19-2018
1	REVISE LOT LINES	---	B.S.D.	J.D.S.	01-02-2018
No.	DESCRIPTION OF REVISION	FIELD CREW	DRAWN	APPROVED	DATE
FIELD DATE	11/09/2017				
FIELD BOOK NO.	---				
FIELD BOOK PG.	---				
FIELD CREW	---				
DRAWN	J.P.J.				
REVIEWED	J.D.S.	APPROVED	J.D.S.	DATE	11/09/2017
SCALE	1"=40'		FILE NO.	01-050276-02	
DWG. NO.	2		OF 2		

MAJOR SUBDIVISION PLAT
MONTGOMERY PROMENADE
LOTS 46.01, 56, 77, 78, & 79, BLOCK 34001
TOWNSHIP OF MONTGOMERY
SOMERSET COUNTY
STATE OF NEW JERSEY

CONTROL POINT ASSOCIATES, INC.
35 TECHNOLOGY DRIVE
WARREN, NJ 07059
908.668.0099 • 908.668.0195 FAX
WWW.CONTROLPOINT.SURVEY.COM

CHARTERED: PA 215.712.0000
MT. LAUREL, NJ 08053.2009
MANHATTAN, NY 646.760.1111
LONG ISLAND, NY 631.583.2045
SOUTHERN BRANCH, NC 910.544.3300

NOT A VALID ORIGINAL DOCUMENT UNLESS EMBOSSED WITH RAISED IMPRESSION SEAL

JAMES D. SENS
NEW JERSEY PROFESSIONAL LAND SURVEYOR #24260432200
NEW JERSEY CERTIFICATE OF AUTHORIZATION #242604322000

10-18-2018
DATE